

GENERAL NOTES

1. FIXTURES AND EQUIPMENT SHOWN AREA AF/IA UNLESS NOTED OTHERWISE, AND ARE FOR REFERENCE ONLY. REFERENCE FLOOR PLANS AND EQUIPMENTS SCHEDULES FOR INSTALLATION RESPONSIBILITY.
2. CONTRACTOR TO PROVIDE ALL NECESSARY ELECTRICAL & MECHANICAL CONNECTIONS AND FINAL HOOK-UPS FOR AAFFS FURNISHED/AAFFS INSTALLED FIXTURES AND EQUIPMENT. REFERENCE ELECTRICAL AND MECHANICAL DRAWINGS FOR ADDITIONAL INFORMATION.
3. ALL CASEWORK TO BE NON-LOCKING UNLESS OTHERWISE NOTED.
4. ALL WALL FINISH TRANSITIONS TO OCCUR AT NEAREST INSIDE CORNER OR REVEAL JOINT U.O.
5. VERIFY ALL EQUIPMENT MEASUREMENTS AND PLACEMENT WITH AAFFS. VERIFY ALL CASEWORK OPENINGS AS PER EQUIPMENT SCHEDULE.
6. REFERENCE MECHANICAL DRAWINGS FOR LOCATION AND PLACEMENT OF ALL FLOOR FIXTURES, SINKS, AND PLUMBING CONNECTIONS.
7. REFERENCE ELECTRICAL DRAWINGS FOR LOCATION AND PLACEMENT OF ALL POWER OUTLETS AND CONNECTIONS.
8. PROVIDE SOLID BLOCKING IN ALL WALLS WHERE FIXTURES AND EQUIPMENTS WILL BE MOUNTED.
9. REFER TO FINISH SCHEDULE/LEGEND IN SPECIFICATIONS SECTION 09000 FOR ADDITIONAL INFORMATION ON FLOOR/WALL/CEILING FINISHES.
10. REFER TO ELECTRICAL AND MECHANICAL DRAWINGS FOR ADDITIONAL INFORMATION.

NOTE:

FOR COMPLETE NATIONAL ACCOUNTS SOURCE INFORMATION, REFER TO THE DUNKIN' BRANDS NATIONAL ACCOUNT WEB SITE (<http://extranet.dunkinbrands.com>). TO OBTAIN A USER NAME AND PASSWORD PLEASE CONSULT YOUR LOCAL CONSTRUCTION MANAGER

MANAGER:

CONTRACTOR TO IDENTIFY ONESELF AS WORKING WITH DUNKIN' BRANDS WHEN ORDERING FROM NATIONAL ACCOUNTS

ACOUSTICAL CEILING TILES & GRIDS (ALL REGIONS)
 ARMSTRONG WORLD INDUSTRIES
 SHERRY BRUNT OR PHYLLIS MILLER - ORDERS
 P: 1-800-442-4212
 EMAIL: BPD_STRATEGIC_ACCOUNTS@ARMSTRONG.COM
 REFERENCE: DUNKIN' BRANDS, INC. STRATEGIC ACCOUNT
 REPRESENTATIVE: ROBERT D. WILLIAMS
 P: 1-877-ARMSTRONG, OPTION 8, EXT 8052
 F: 717-397-8089
RDWILLIAMS@ARMSTRONG.COM
WWW.ARMSTRONG.COM/CEILING

DIAL TILE
 SALES AREA, SERVICE/KITCHEN FLOOR & WALL TILES
 REPRESENTATIVE: PAULA TOSTI
 P: 978-461-2928
 F: 978-461-0274
 E: PAULA.TOSTI@DAL.TILE.COM

VINYL COVERBASE
 ORDERS: LOCAL ARMSTRONG FLOORING DISTRIBUTORS
 CALL ARMSTRONG CUSTOMER SERVICE FOR LOCAL DISTRIBUTOR
 INFORMATION: 1-800-442-4212 OPT. 2
 REFERENCE: DUNKIN' BRANDS PRICING ACCOUNT MANAGER
 P: 717-209-8793
 EMAIL: SLACKERMAN@ARMSTRONG.COM
WWW.ARMSTRONG.COM/COVERING

EPOXY FLOORING
 STONHARD
 REPRESENTATIVE: SCOTT GARSTKA
 2ND CONTACT: PATRICK MEADE
 C: 413-237-9287
 P: 800-854-0310 OFFICE X-5158
 F: 856-321-7510
 EMAIL: SGARSTKA@STONHARD.COM
WWW.STONHARD.COM

WALL COVERINGS:
 APA COLOR GRAPHICS
 ORDERS: CHUCK BOGLE OR DALE DRANE
 P: (800) 543-5775 OR (404) 355-1355
 F: (404) 355-1359
 EMAIL: DALE@APACOLORGRAPHICS.COM OR
CHUCK@APACOLORGRAPHICS.COM OR
DUNKINORDERS@APACOLORGRAPHICS.COM

PAINT
 BENJAMIN MOORE PAINTS -
 REPRESENTATIVE: STACEY WHITE
 NATIONAL ACCOUNT CODE N4079
 P: 800-635-9864
 C: 617-938-1128
 EMAIL: STACEY.WHITE@BENJAMINMOORE.COM
 OR HOWARD SKELTON
 C: 410-409-4074
WWW.BENJAMINMOORE.COM

SHERWIN WILLIAMS
 REPRESENTATIVE: MARK T. WEINER, CSI
 P: 401-245-5176
 F: 401-245-5163
 C: 617-438-1408
 EMAIL: MARK.T.WEINER@SHERWIN.COM
WWW.SHERWINWILLIAMS.COM

FIBERGLASS REINFORCED PANELS (F.R.P.)
 MARLITE CORPORATION
 ORDER DISTRIBUTOR LISTED BELOW:
 DOVER, OH: (530) 364-7561 OR (330) 343-6621
 GRAND PRAIRIE, TX: (972) 860-6443
 SANTA FE SPRINGS, CA: (562) 826-7208
 REPRESENTATIVE: JAMIE MCELDWARD
 P: 800-377-1221 OR 603-924-9128
 F: 330-343-4668
 C: 330-260-7627
WWW.MARLITE.COM
 TECH SUPPORT: T.J. RINE 330-602-2213

CRANE COMPOSITES (KEMULTE)
 CALL MANUFACTURER FOR CLOSEST DISTRIBUTOR: 800-455-0800
 REFERENCE: NPP PROGRAM
 REPRESENTATIVE: ROBERT MURPHY
 C: 781-626-1588
 F: 781-987-1072
 EMAIL: RMURPHY@CRANECOMPOSITES.COM
WWW.CRANECOMPOSITES.COM

LIGHTING FIXTURES, INTERIOR & EXTERIOR
 VILLA LIGHTING
 MELANIE HURLEY - ORDERS
 P: (800) 325-1963 x462
 F: (314) 531-8720
 EMAIL: MELANIE.HURLEY@VILLALIGHTING.COM
WWW.VILLALIGHTING.COM
 REPRESENTATIVE: STEVE DEMARIS
 P: 508-668-3159
 C: 508-878-0027
 EMAIL: STEVE.DEMARIS@VILLALIGHTING.COM

PIVOTING CANOPY (OPTIONAL) AT DRIVE-THRU
 SPEAKER CLEARANCE BAR
 ORDERS: MARTINE ROBERSON
 M.ROBERSON@UNISTRUCTURES.COM
 P: 800-386-9864
 F: 770-544-0787
 REPRESENTATIVE: KEITH E. SEBREE
 P: 800-386-9864 X227
 C: 404-925-6833
 EMAIL: KSEBREE@UNISTRUCTURES.COM

"T" DOOR HANDLES
 MICHAEL HEALY DESIGNS
 MANVILLE, RI
 P: 800-995-0989
 OR 401-765-7600
 F: 401-765-7612
 EMAIL: HEALYDESIGNS@AOL.COM

P&G CLEANING AND SANITATION PROGRAM
 PROJECT & GAMBLE
 REPRESENTATIVE: CARLA EVANS
 P: 513-983-9599
EQOIN@NATIONALIMPG.COM

STORE GRAPHICS
 DGS RETAIL INC.
 ORDERS: DUNKIN' BRANDS DESK
 508-337-2990
 REPRESENTATIVE: KAREN MCCUE OR TOM ROONEY
 KAREN.MCCUE@DGSRETAIL.COM OR
 TOM.ROONEY@DGSRETAIL.COM
 P: 508-337-2990
 F: 508-337-5640
WWW.DGSRETAIL.COM

ROOFING
 DURO-LAST ROOFING INC.
 ORDERS: JOHN ROBINSON
 P: 800-248-0280 x2210
 F: 800-432-3331-FAX
 JR@DUROLAST.COM
 REPRESENTATIVE: BLU BARTES
 P: 800-248-0280 x222
WWW.DUROLAST.COM

HVAC DESIGN SERVICES
 NCA CONSULTANTS GROUP
 CHRIS WITTS
 P: (877) 533-0078
 E: MARKETING@NCACONSULTANTS.COM

HVAC DESIGN SERVICES
 NCA CONSULTANTS GROUP
 CHRIS WITTS
 P: (877) 533-0078
 E: MARKETING@NCACONSULTANTS.COM

TRANE NATIONAL ACCOUNT MANAGER:
 JONATHAN RALYS
 P: (781) 938-8912
 E: JONATHAN.RALYS@TRANE.COM
WWW.TRANE.COM

CARRIER CORPORATION
 NATIONAL ACCOUNT MANAGER:
 PAUL WITZ
 P: (315) 432-3892
 F: (860) 998-1403
 E: PAUL.WITZ@CARRIER.UTC.COM
 SEE NATIONAL ACCOUNT PAGE FOR MARKET SPECIFIC CONTACT INFO
WWW.CARRIER.COM

EXTERIOR INSULATED FIBERGLASS SYSTEMS (EIFS)
 DRYVIT SYSTEMS, INC.
 N.E. SALES MANAGER: MIKE LEROY
 P: (857) 829-9016
 F: (627) 625-6866
 MIKE.LEROY@DRYVIT.COM
WWW.DRYVIT.COM

WILSONART
 FOR ORDERS CALL
 800-433-3222 FOR A LOCAL DISTRIBUTOR.
 REPRESENTATIVE: AMY MORGENWECK
 P: 917-951-6524
 E: MORGENA@WILSONART.COM

DRIVE THRU WINDOWS
 READY ACCESS
 AL TO RO SYS WHERE APPLICABLE
 P: (800) 621-5045 EXT. 120
 F: (630) 876-7767
 EMAIL: KW@READY-ACCESS.COM
WWW.READY-ACCESS.COM

QUICKSERVORDERS: CALL 800-388-8307
 ASK FOR STEVEN BERT OR JACKIE SLIGH
 REPRESENTATIVE STEVEN BERT -
 P: (800) 388-8307
 F: 713-849-5708
SBERT@QUICKSERV.COM

DRIVE THRU SOFFIT SENTRY (ONLY)
 SECURITY LIGHTING SYSTEMS
 SECURITY LIGHTING SYSTEMS, INC.
 BUFFALO GROVE, IL
 STEVE FRIEDMAN OR RICHARD GERTZ/DARRYL LATHROP
 (800)544-4848 OR (847)279-0627
 FAX (847)279-0642

UNISTRUCTURE (CLEARANCE BAR)
 SEE ABOVE FOR CONTACT INFO PIVOTING CANOPY PROVIDER

RESTROOM FIXTURES AND ACCESSORIES
 NEWTON DISTRIBUTION COMPANY, INC.
 966 WATER TOWN AVE.
 NEWTON, MA 02465
 REPRESENTATIVE: LANCE LAFAYE OR
 SCOTT CASDYS
 ORDERS:
 P: 977-837-7745
 F: 617-869-4071
 P: (800) 621-5045 EXT. 120
WWW.NEWTONDISTRIBUTING.COM

KITCHEN HOODS/EXHAUST SYSTEMS
 CAPTIVE-AIRE
 DAVID CRITTENDEN
 P: 813-435-3888 EXT-2
 F: 813-264-4825
REPS@CAPTIVEAIRE.COM
WWW.CAPTIVEAIRE.COM

WATER FILTRATION
 WATER QUALITY REQUIREMENTS:
 HEAVY DUTY WATER BOOSTER SYSTEM
 MCCANN'S ENGINEERING & MFG. CO.
 ORDERS: ELEANOR HINSON OR HARRY HALL
 P: 818-637-7219 / 818-637-7265
 F: 818-637-7222
 EMAIL: ELEANOR.HINSON@MANTOWAC.COM OR
HARRY.HALL@MANTOWAC.COM

EVERPURE (APPROVED VENDOR #1):
 WATER TESTS: (FREE)
 EMAIL: TWM@EVERPURE.COM
 OR WWW.EVERPURE.COM
 "DUNKINWORKS"
 ORDERS AND SERVICE INSTALLS:
 EVERPURE MASTER DISTRIBUTORS (MD)
 SEE WWW.EVERPURE.COM FOR LOCAL MD
 CONTACT OPCS FOR INSTALLATION AND
 THEY WILL DIRECT YOU TO YOUR LOCAL EVERPURE
 MASTER DISTRIBUTOR

NATIONAL ACCOUNT REP: JASON RYKKEN
 EMAIL: JRYKKEN@PENTAIR.COM
 F: 952-428-9742

ORDERS & WATER TEST KITS
 AWS DISTRIBUTING (TESTING COMPANY FOR 3M)
 REPRESENTATIVE: KRISTINA VILLA
 P: 800-333-2886 (CUNO)
 F: 630-836-1793
 EMAIL: AWSDISTRIBUTING@SBCGLOBAL.NET

AWNING FABRICS AND VINYL:
 3M GRAPHICS MARKET CENTER
 REP: DES GIAMPOLO
 V: 800.714.9865
 T: 860.298.8782
 M: 860.752.8929
 E: DJGIAMPOLO@MMM.COM
WWW.MMM.COM

ARLON:
 ELAINE HALL - CUSTOMER SERVICE
 T: (800) 854-0361 EXT. 310
 F: (800) 329-2756
 EMAIL: EHALL@ARLON.COM
 REPRESENTATIVE: KEVIN MCKINLEY
 843-388-1361
 C: 843-412-1323
KMCKINLEY@ARLON.COM
WWW.ARLON.COM

ORANGE BOLLARD COVERS
 IDEAL SHIELD
 ORDERS: PETE MURPHY
 T: 313-551-2288
 F: 866-413-1243
 PMURPHY@IDEALSHIELD.COM
 REP & ORDERS: DENNIS KNITTEL
 T: 313-551-2283
 C: 313-550-7700
NATIONAL ACCOUNT REP: DAVID RADLIFFE
 P: 518-281-7754
 F: 203-238-9701
 E: DRADLIFFE@MMM.COM

OUTSIDE FURNITURE (LIGHT WEIGHT)
 ORDERS: ALEX JARVE
 ALEX@CHAIR.COM
 1-800-387-6488 EXT 229
 REP: MIKE DISTASIO MIKE@CHAIR.COM
 1-800-387-6488 EXT 223

UMBRELLAS:
 ORDERS: LAYTON UMBRELLAS
 P: 302-249-1958
 F: 898-222-4172
 REPRESENTATIVE: LANCE LAFAYE OR
 SCOTT CASDYS
 ORDERS:
 P: 977-837-7745
 F: 617-869-4071
 P: (800) 621-5045 EXT. 120
WWW.NEWTONDISTRIBUTING.COM

WATER FILTRATION SYSTEMS
 (ALT TO RO SYS WHERE APPLICABLE)
 BUNN-O-MATIC CORPORATION
 WENDY PEPPER - ORDERS
 P: 800-686-2866
 F: 800-286-8339
 E: WENDY.PEPPER@BUNN.COM
 TECHNICAL SUPPORT HOTLINE: 1-800-800-0657
 PROMPT 5

MUSIC SERVICE
 MUZAK
 NATIONAL ACCOUNT REP: KELLY RISHTA
 P: 703-271-7200
 F: 703-313-8075
 EMAIL: KRISHTY@MUZAK.COM
WWW.MUZAK.COM

HORACIOS WELDING & SHEETMETAL
 REPRESENTATIVE: MICHAEL TAVARES
 P: 508-985-9940
 F: 508-985-9965
 EMAIL: MIKE@HORACIOS.COM
WWW.HORACIOS.COM

KITCHEN SWING DOOR
 ELIASON CORPORATION
 KALAMAZOO, MI
 REPRESENTATIVE: JOE DUSENBERRY OR
 MARIJA DAHLINGER
 P: (800) 828-3655
 F: (800) 828-3755
 CA SALES OFFICE 800-828-2655
 EMAIL: DOORS@ELIASONCORP.COM

COMING SOON BANNERS
 GO TO: [HTTP://WWW.LSMNOW.COM](http://WWW.LSMNOW.COM)
 LSMNOW.COM HELPDESK: 888-457-8669

Good Fulton & Farrell Architects
 2008 Fairmount Street Suite 300
 Dallas, Texas 75201
 214.363.1380 Fax
 214.363.9174
 www.gff.com
 © Good, Fulton & Farrell 2009



KEY PLAN

95% ISSUE

**FOOD COURT PIZZA HUT AND
 DUNKIN DONUTS
 SHEPPARD AFB, TX.**

CONSTRUCTION LEGEND

- EXISTING TO REMAIN
- EXISTING TO BE DEMOLISHED
- NEW CONSTRUCTION
- NOT IN SCOPE

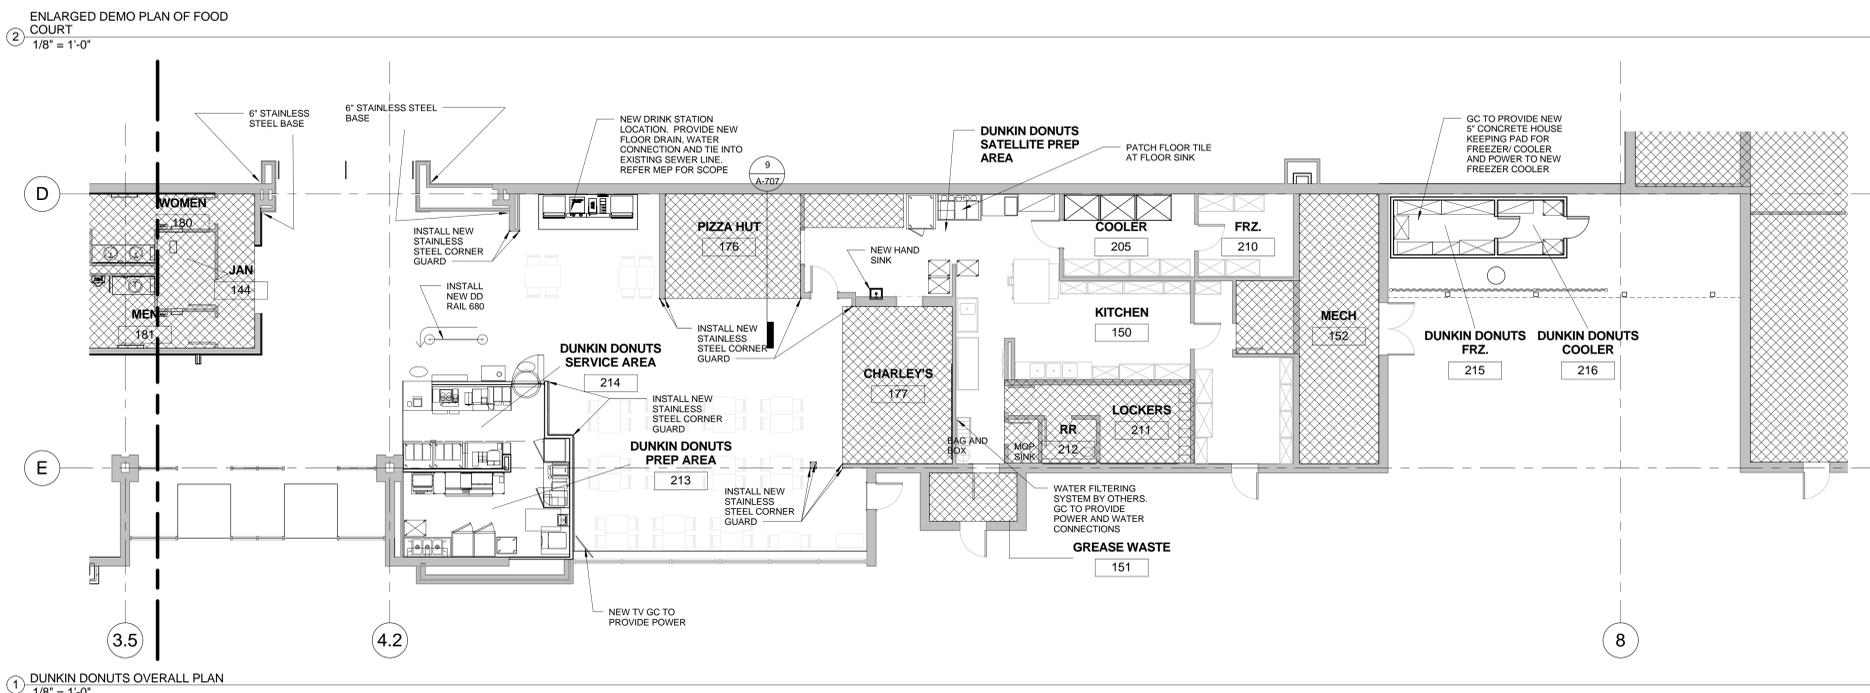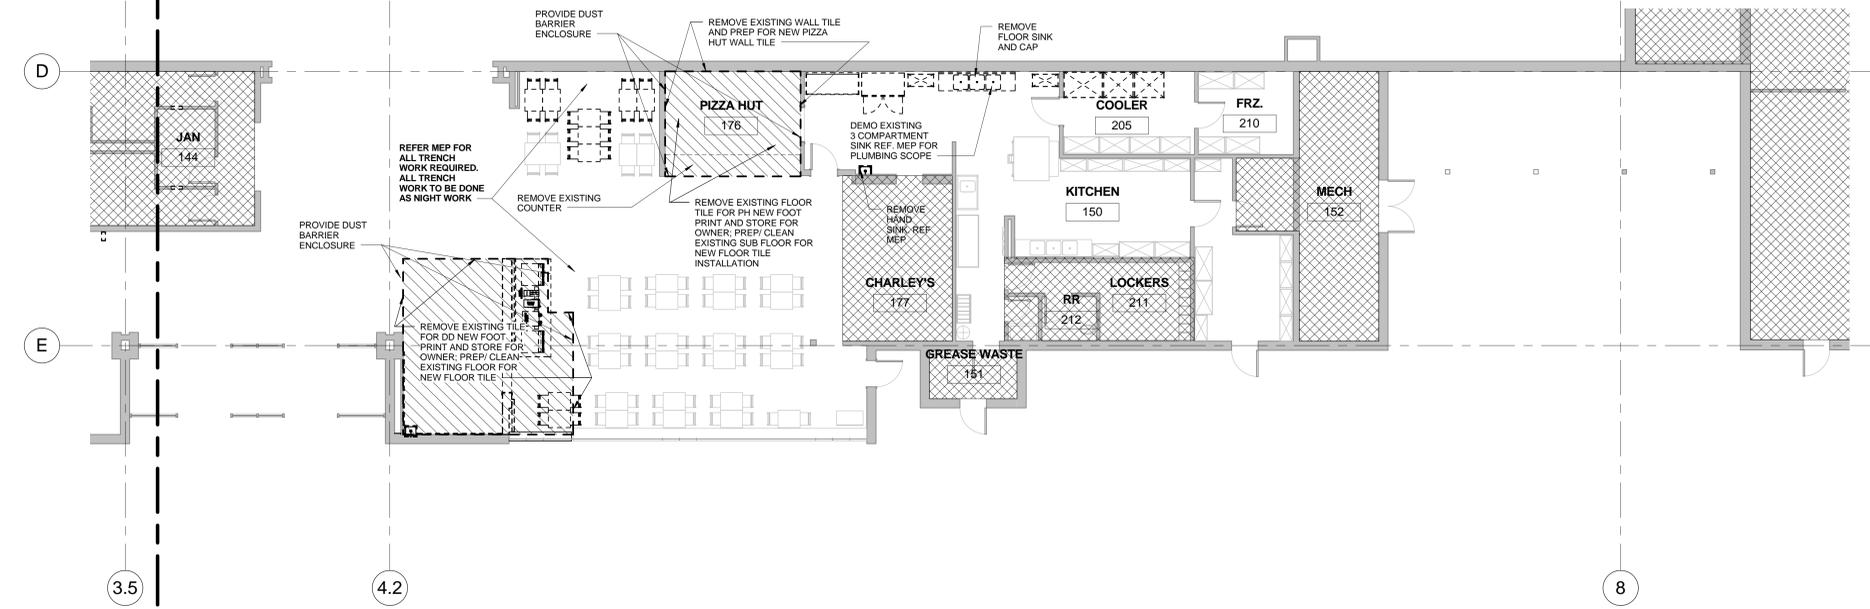

ROOF WORK FOR VENT STACK AND EXHAUST FAN
 The warranty is by US Ply, Inc. The contractor shall be certified by US Ply to perform maintenance work, repair work or new work on this warranted roof. All maintenance work, repair work, or new work shall be approved by US Ply and be in accordance with US Ply's specification manual.


REVISIONS		
No.	Date	Item

Author
 Drawn
 Checker
 Checked
 Approver
 Approved

8/29/2012


**DUNKIN DONUTS
 NATL. ACCT. INFO.
 & OVERALL PLAN**

Project No.	10119
Date	08/29/12
Last Revision	

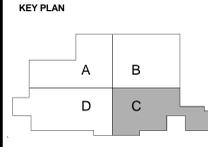


95% ISSUE


**FOOD COURT PIZZA HUT AND
DUNKIN DONUTS**
 SHEPPARD AFB, TX.

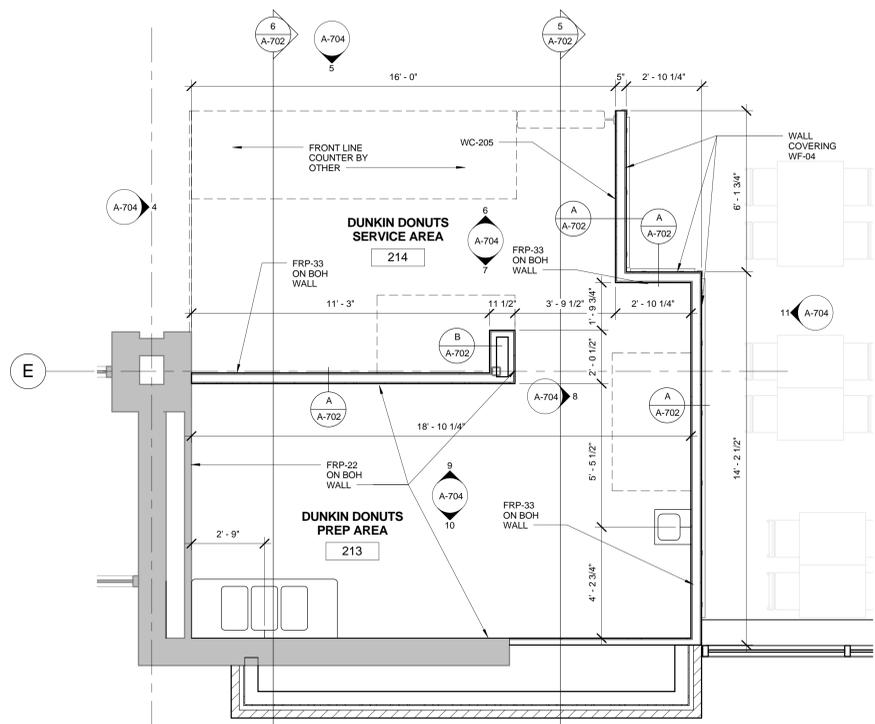


1 DUNKIN DONUTS DIMENSION CONTROL PLAN
3/8" = 1'-0"

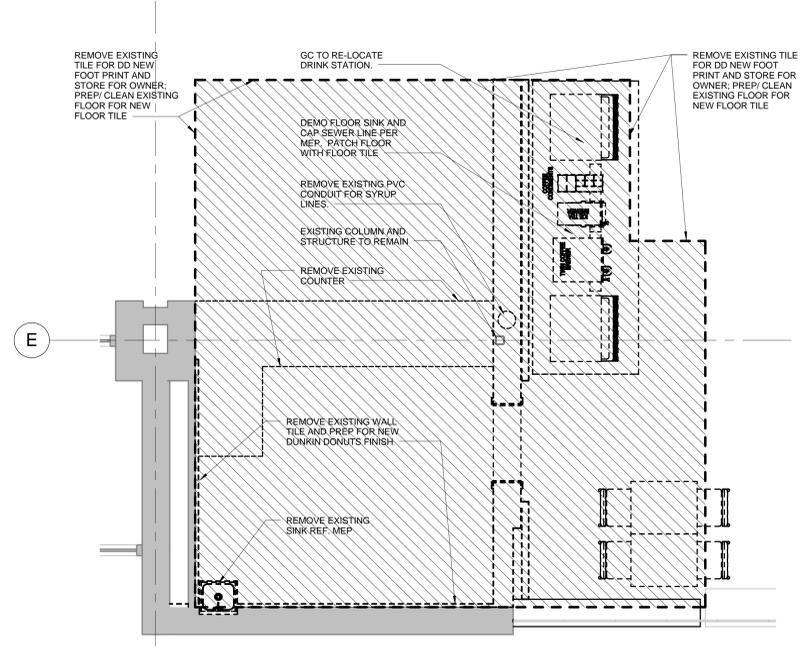


3 DUNKIN DONUTS DEMO PLAN AREA C
3/8" = 1'-0"

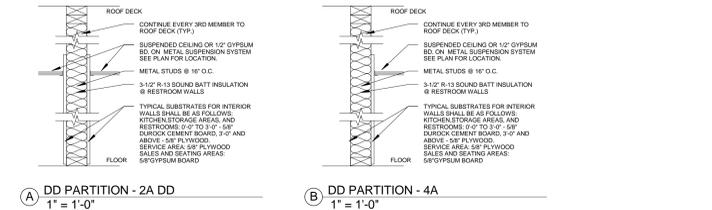

A DD PARTITION - 2A DD 1" = 1'-0"
B DD PARTITION - 4A 1" = 1'-0"

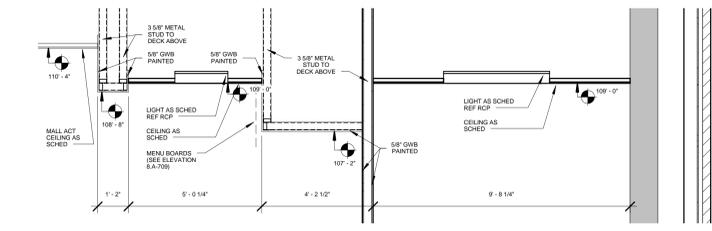

6 DUNKIN DONUTS CEILING SECTION 1
3/8" = 1'-0"

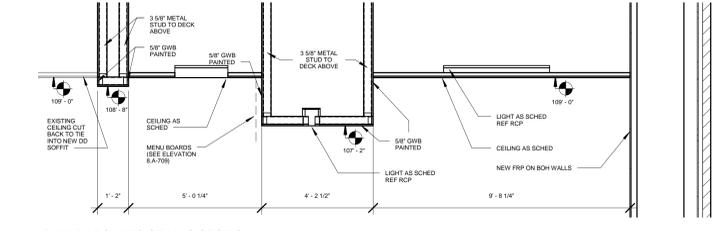


5 DUNKIN DONUTS CEILING SECTION
3/8" = 1'-0"

CEILING FINISH SCHEDULE				
CODE	MATERIAL	MANUF.	PRODUCT #	DESCRIPTION/REMARKS
AC-22	VINYL PANEL CEILING	ARMSTRONG	870	2' X 4', VINYL CLAD
AC-23	CEILING GRID	ARMSTRONG	7300 WH	WHITE GRID, 15/16"
AC-28	MTL. CEILING TILES	ARMSTRONG	9442U6A1	2'X2' METALWORKS CEILING PANEL
ACX-25	ACOUSTIC PANEL CLG.	ARMSTRONG	1761 WH	2'x4' FINE FISSURED SECONDLOOK II WHITE
P-68	PAINTED GYP. BD.	BENJAMIN MOORE	314	IMPERIAL YELLOW
P-68alt.	PAINTED GYP. BD.	SHERWIN WILLIAMS	6676	BUTTERFIELD
PX-30	PAINTED GYP. BD.	BENJAMIN MOORE	REGAL AQ. GLOW #333	BM01 READY MIX WHITE-FLAT
PX-30alt.	PAINTED GYP. BD.	SHERWIN WILLIAMS	SW 7006 EXTRA WHITE	FLAT


NOTE: OPTIONAL UPGRADE FOR PUBLIC AREA CEILING TILE & GRID (ACX-25 & AC-23) SHALL BE: AC-26, #1732 BY ARMSTRONG, 2'x2', COLOR: CAMEL; GRID TO BE AC-27, #7301 BY ARMSTRONG (CAMEL)

CONSTRUCTION LEGEND

- EXISTING TO REMAIN
- EXISTING TO BE DEMOLISHED
- NEW CONSTRUCTION
- NOT IN SCOPE

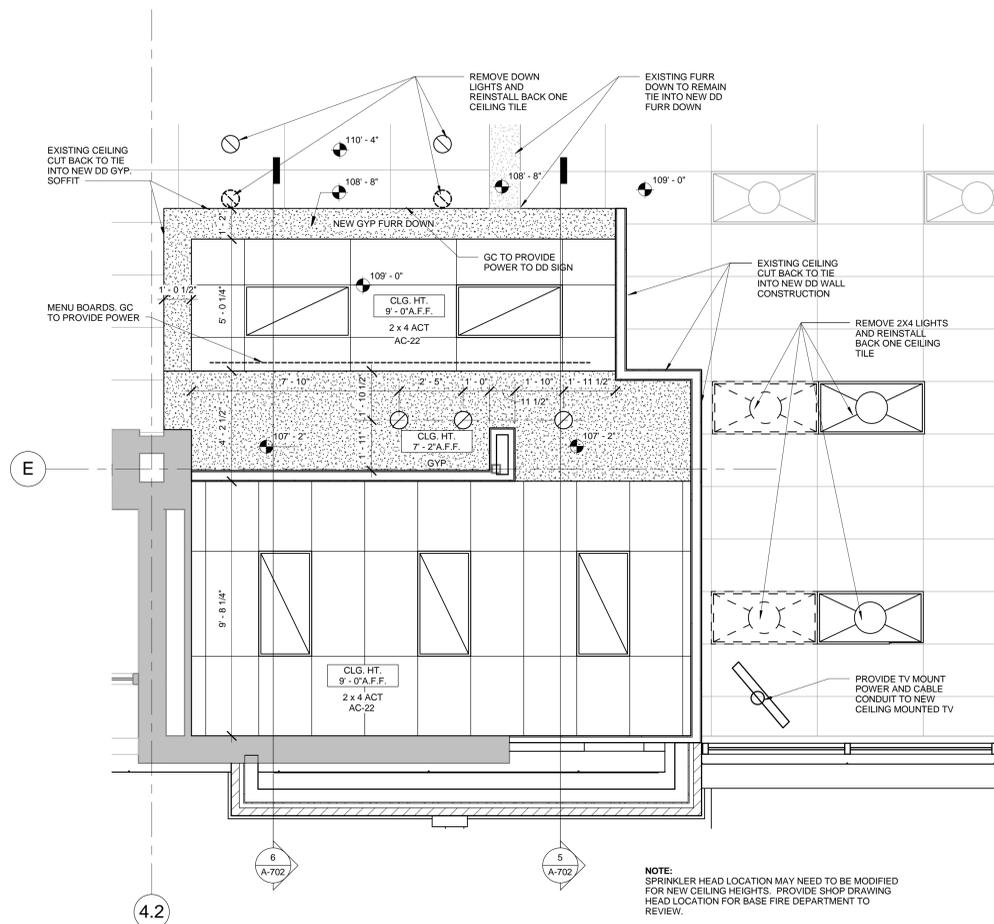

2 DD ENLARGED RCP
3/8" = 1'-0"

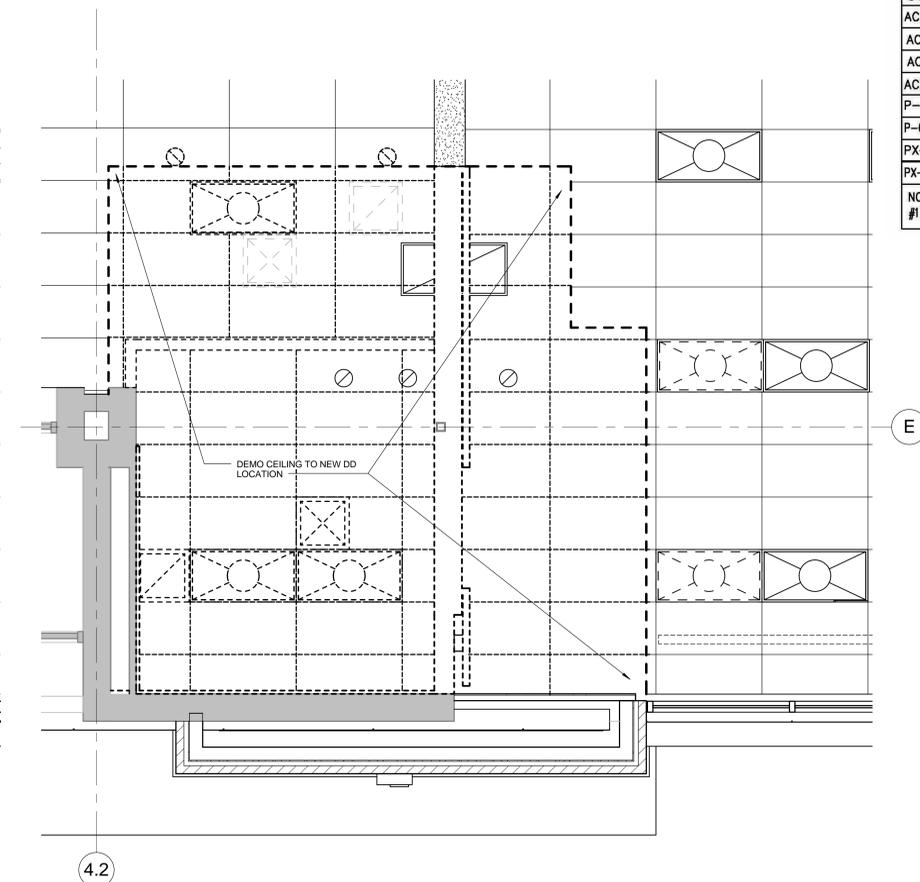

4 DD ENLARGED DEMO RCP
3/8" = 1'-0"

NOTE: SPRINKLER HEAD LOCATION MAY NEED TO BE MODIFIED FOR NEW CEILING HEIGHTS. PROVIDE SHOP DRAWING HEAD LOCATION FOR BASE FIRE DEPARTMENT TO REVIEW.

REVISIONS

No.	Date	Item

Author
Drawn
Checked
Checked
Approver
Approved



DUNKIN DONUTS
ENLARGED PLANS
& SECTIONS

Project No. 10119
Date 08/29/12
Last Revision

A-702



Responsibility Matrix	
I. GC's Overall Responsibility	
A.	The GC is responsible for purchasing and installing, at GC's expense, everything shown or referenced in the Contract Documents, except for the items specifically set forth below as Exceptions to the GC's Overall Responsibility. The Contract Documents, shall include the following: the plans, the specifications, the responsibility matrix, change orders, modifications to the contract, requests for information, field instructions, and any other item as set forth in the Agreement Between the Contractor and Owner. All items not indicated on the responsibility matrix are the responsibility of the GC to furnish and install.
B.	The GC is responsible for all permits and licenses of any nature required to construct the project or to secure a Certificate of Occupancy, except for impact fees and the general business license.

II. Exceptions to GC's Overall Responsibility

FINISH MATERIALS	
CODE	MATERIAL	Furnished	MEP Rough-Ins	Install	Final Connections	
FLOOR MATERIALS	
B-43	TILE COVE BASE	GC	N/A	GC	N/A	
B-55	VINYL COVE BASE	GC	N/A	GC	N/A	
B-55 (Alt)	TILE COVE BASE	GC	N/A	GC	N/A	
G-22	GROUT	GC	N/A	GC	N/A	
T-58	KITCHEN QUARRY TILE	GC	N/A	GC	N/A	
T-59	SALES FLOOR TILE	GC	N/A	GC	N/A	
T-61	SEATING AREA ACCENT TILE	GC	N/A	GC	N/A	
EF-22	EPoxy FLOORING	GC	N/A	GC	N/A	
SC-22	STAINED CONCRETE	GC	N/A </tr <tr> <td colspan="6">WALL FINISH MATERIALS</td> </tr> <tr> <td>B-42</td> <td>COVE BASE</td> <td>GC</td> <td>N/A</td> <td>GC</td> <td>N/A</td> </tr> <tr> <td>B-55 (Alt)</td> <td>TILE COVE BASE</td> <td>GC</td> <td>N/A</td> <td>GC</td> <td>N/A</td> </tr> <tr> <td>FRP-22</td> <td>FRP PANELS</td> <td>GC</td> <td>N/A</td> <td>GC</td> <td>N/A</td> </tr> <tr> <td>FRP-22 (Alt)</td> <td>FRP PANELS</td> <td>GC</td> <td>N/A</td> <td>GC</td> <td>N/A</td> </tr> <tr> <td>FRP-33</td> <td>FRP PANELS</td> <td>GC</td> <td>N/A</td> <td>GC</td> <td>N/A</td> </tr> <tr> <td>FRP-33 (Alt)</td> <td>FRP PANELS</td> <td>GC</td> <td>N/A</td> <td>GC</td> <td>N/A</td> </tr> <tr> <td>G-32</td> <td>GROUT</td> <td>GC</td> <td>N/A</td> <td>GC</td> <td>N/A</td> </tr> <tr> <td>G-33</td> <td>GROUT</td> <td>GC</td> <td>N/A</td> <td>GC</td> <td>N/A</td> </tr> <tr> <td>P-67</td> <td>PAINT</td> <td>GC</td> <td>N/A</td> <td>GC</td> <td>N/A</td> </tr> <tr> <td>P-67 (Alt)</td> <td>PAINT</td> <td>GC</td> <td>N/A</td> <td>GC</td> <td>N/A</td> </tr> <tr> <td>P-68</td> <td>PAINT</td> <td>GC</td> <td>N/A</td> <td>GC</td> <td>N/A</td> </tr> <tr> <td>P-68 (Alt)</td> <td>PAINT</td> <td>GC</td> <td>N/A</td> <td>GC</td> <td>N/A</td> </tr> <tr> <td>P-69</td> <td>PAINT</td> <td>GC</td> <td>N/A</td> <td>GC</td> <td>N/A</td> </tr> <tr> <td>P-69 (Alt)</td> <td>PAINT</td> <td>GC</td> <td>N/A</td> <td>GC</td> <td>N/A</td> </tr> <tr> <td>PX-30</td> <td>PAINT</td> <td>GC</td> <td>N/A</td> <td>GC</td> <td>N/A</td> </tr> <tr> <td>PX-30 (Alt)</td> <td>PAINT</td> <td>GC</td> <td>N/A</td> <td>GC</td> <td>N/A</td> </tr> <tr> <td>PL-26</td> <td>PLASTIC LAMINATE</td> <td>GC</td> <td>N/A</td> <td>GC</td> <td>N/A</td> </tr> <tr> <td>PL-43</td> <td>PLASTIC LAMINATE</td> <td>GC</td> <td>N/A</td> <td>GC</td> <td>N/A</td> </tr> <tr> <td>PL-51</td> <td>PLASTIC LAMINATE</td> <td>GC</td> <td>N/A</td> <td>GC</td> <td>N/A</td> </tr> <tr> <td>PL-53</td> <td>PLASTIC LAMINATE</td> <td>GC</td> <td>N/A</td> <td>GC</td> <td>N/A</td> </tr> <tr> <td>ST-26</td> <td>POLYURETHANE</td> <td>GC</td> <td>N/A</td> <td>GC</td> <td>N/A</td> </tr> <tr> <td>ST-26 (Alt)</td> <td>POLYURETHANE</td> <td>GC</td> <td>N/A</td> <td>GC</td> <td>N/A</td> </tr> <tr> <td>ST-27</td> <td>STAIN</td> <td>GC</td> <td>N/A</td> <td>GC</td> <td>N/A</td> </tr> <tr> <td>T-60</td> <td>WALL TILE</td> <td>GC</td> <td>N/A</td> <td>GC</td> <td>N/A</td> </tr> <tr> <td>WC-30</td> <td>WALL COVERING</td> <td>GC</td> <td>N/A</td> <td>GC</td> <td>N/A</td> </tr> <tr> <td>WC-30S</td> <td>WALL COVERING</td> <td>GC</td> <td>N/A</td> <td>GC</td> <td>N/A</td> </tr> <tr> <td>WC-31</td> <td>WALL COVERING</td> <td>GC</td> <td>N/A</td> <td>GC</td> <td>N/A</td> </tr> <tr> <td>WC-34</td> <td>WALL COVERING</td> <td>GC</td> <td>N/A</td> <td>GC</td> <td>N/A</td> </tr> <tr> <td>WC-34S</td> <td>WALL COVERING</td> <td>GC</td> <td>N/A</td> <td>GC</td> <td>N/A</td> </tr> <tr> <td>WC-35</td> <td>WALL COVERING</td> <td>GC</td> <td>N/A</td> <td>GC</td> <td>N/A</td> </tr> <tr> <td>WC-35S</td> <td>WALL COVERING</td> <td>GC</td> <td>N/A</td> <td>GC</td> <td>N/A</td> </tr> <tr> <td colspan="6">CEILING MATERIALS</td> </tr> <tr> <td>AC-22</td> <td>VINYL CLAD TILES</td> <td>GC</td> <td>N/A</td> <td>GC</td> <td>N/A</td> </tr> <tr> <td>AC-23</td> <td>SUSPENSION GRID</td> <td>GC</td> <td>N/A</td> <td>GC</td> <td>N/A</td> </tr> <tr> <td>AC-26</td> <td>METAL CEILING TILES</td> <td>GC</td> <td>N/A</td> <td>GC</td> <td>N/A</td> </tr> <tr> <td>AC-35</td> <td>ACOUSTICAL PANEL CEILING</td> <td>GC</td> <td>N/A</td> <td>GC</td> <td>N/A</td> </tr> <tr> <td>P-68</td> <td>PAINT</td> <td>GC</td> <td>N/A</td> <td>GC</td> <td>N/A</td> </tr> <tr> <td>PX-30</td> <td>PAINT</td> <td>GC</td> <td>N/A</td> <td>GC</td> <td>N/A</td> </tr> <tr> <td>PX-30 (Alt)</td> <td>PAINT</td> <td>GC</td> <td>N/A</td> <td>GC</td> <td>N/A</td> </tr> <tr> <td colspan="6">GRAPHICS</td> </tr> <tr> <td></td> <td>INTERIOR GRAPHICS (NOT SIGNAGE)</td> <td>GC</td> <td>N/A</td> <td>GC</td> <td>N/A</td> </tr> <tr> <td></td> <td>EXTERIOR/INTERIOR SIGNAGE</td> <td>OWNER</td> <td>GC</td> <td>OWNER</td> <td>GC</td> </tr> <tr> <td></td> <td>EXTERIOR GRAPHICS</td> <td>OWNER</td> <td>N/A</td> <td>OWNER</td> <td>N/A</td> </tr> <tr> <td></td> <td>DRIVE-THRU SIGNAGE</td> <td>OWNER</td> <td>GC</td> <td>OWNER</td> <td>GC</td> </tr> <tr> <td></td> <td>DRIVE-THRU SIGNAGE STRUCTURE AND SUPPORT</td> <td>OWNER</td> <td>GC</td> <td>OWNER</td> <td>N/A</td> </tr> <tr> <td colspan="6">EXPANSION JOINT</td> </tr> <tr> <td></td> <td>FLOOR EXPANSION JOINT SEALANT</td> <td>GC</td> <td>N/A</td> <td>GC</td> <td>N/A</td> </tr>	WALL FINISH MATERIALS						B-42	COVE BASE	GC	N/A	GC	N/A	B-55 (Alt)	TILE COVE BASE	GC	N/A	GC	N/A	FRP-22	FRP PANELS	GC	N/A	GC	N/A	FRP-22 (Alt)	FRP PANELS	GC	N/A	GC	N/A	FRP-33	FRP PANELS	GC	N/A	GC	N/A	FRP-33 (Alt)	FRP PANELS	GC	N/A	GC	N/A	G-32	GROUT	GC	N/A	GC	N/A	G-33	GROUT	GC	N/A	GC	N/A	P-67	PAINT	GC	N/A	GC	N/A	P-67 (Alt)	PAINT	GC	N/A	GC	N/A	P-68	PAINT	GC	N/A	GC	N/A	P-68 (Alt)	PAINT	GC	N/A	GC	N/A	P-69	PAINT	GC	N/A	GC	N/A	P-69 (Alt)	PAINT	GC	N/A	GC	N/A	PX-30	PAINT	GC	N/A	GC	N/A	PX-30 (Alt)	PAINT	GC	N/A	GC	N/A	PL-26	PLASTIC LAMINATE	GC	N/A	GC	N/A	PL-43	PLASTIC LAMINATE	GC	N/A	GC	N/A	PL-51	PLASTIC LAMINATE	GC	N/A	GC	N/A	PL-53	PLASTIC LAMINATE	GC	N/A	GC	N/A	ST-26	POLYURETHANE	GC	N/A	GC	N/A	ST-26 (Alt)	POLYURETHANE	GC	N/A	GC	N/A	ST-27	STAIN	GC	N/A	GC	N/A	T-60	WALL TILE	GC	N/A	GC	N/A	WC-30	WALL COVERING	GC	N/A	GC	N/A	WC-30S	WALL COVERING	GC	N/A	GC	N/A	WC-31	WALL COVERING	GC	N/A	GC	N/A	WC-34	WALL COVERING	GC	N/A	GC	N/A	WC-34S	WALL COVERING	GC	N/A	GC	N/A	WC-35	WALL COVERING	GC	N/A	GC	N/A	WC-35S	WALL COVERING	GC	N/A	GC	N/A	CEILING MATERIALS						AC-22	VINYL CLAD TILES	GC	N/A	GC	N/A	AC-23	SUSPENSION GRID	GC	N/A	GC	N/A	AC-26	METAL CEILING TILES	GC	N/A	GC	N/A	AC-35	ACOUSTICAL PANEL CEILING	GC	N/A	GC	N/A	P-68	PAINT	GC	N/A	GC	N/A	PX-30	PAINT	GC	N/A	GC	N/A	PX-30 (Alt)	PAINT	GC	N/A	GC	N/A	GRAPHICS							INTERIOR GRAPHICS (NOT SIGNAGE)	GC	N/A	GC	N/A		EXTERIOR/INTERIOR SIGNAGE	OWNER	GC	OWNER	GC		EXTERIOR GRAPHICS	OWNER	N/A	OWNER	N/A		DRIVE-THRU SIGNAGE	OWNER	GC	OWNER	GC		DRIVE-THRU SIGNAGE STRUCTURE AND SUPPORT	OWNER	GC	OWNER	N/A	EXPANSION JOINT							FLOOR EXPANSION JOINT SEALANT	GC	N/A	GC	N/A
WALL FINISH MATERIALS	
B-42	COVE BASE	GC	N/A	GC	N/A	
B-55 (Alt)	TILE COVE BASE	GC	N/A	GC	N/A	
FRP-22	FRP PANELS	GC	N/A	GC	N/A	
FRP-22 (Alt)	FRP PANELS	GC	N/A	GC	N/A	
FRP-33	FRP PANELS	GC	N/A	GC	N/A	
FRP-33 (Alt)	FRP PANELS	GC	N/A	GC	N/A	
G-32	GROUT	GC	N/A	GC	N/A	
G-33	GROUT	GC	N/A	GC	N/A	
P-67	PAINT	GC	N/A	GC	N/A	
P-67 (Alt)	PAINT	GC	N/A	GC	N/A	
P-68	PAINT	GC	N/A	GC	N/A	
P-68 (Alt)	PAINT	GC	N/A	GC	N/A	
P-69	PAINT	GC	N/A	GC	N/A	
P-69 (Alt)	PAINT	GC	N/A	GC	N/A	
PX-30	PAINT	GC	N/A	GC	N/A	
PX-30 (Alt)	PAINT	GC	N/A	GC	N/A	
PL-26	PLASTIC LAMINATE	GC	N/A	GC	N/A	
PL-43	PLASTIC LAMINATE	GC	N/A	GC	N/A	
PL-51	PLASTIC LAMINATE	GC	N/A	GC	N/A	
PL-53	PLASTIC LAMINATE	GC	N/A	GC	N/A	
ST-26	POLYURETHANE	GC	N/A	GC	N/A	
ST-26 (Alt)	POLYURETHANE	GC	N/A	GC	N/A	
ST-27	STAIN	GC	N/A	GC	N/A	
T-60	WALL TILE	GC	N/A	GC	N/A	
WC-30	WALL COVERING	GC	N/A	GC	N/A	
WC-30S	WALL COVERING	GC	N/A	GC	N/A	
WC-31	WALL COVERING	GC	N/A	GC	N/A	
WC-34	WALL COVERING	GC	N/A	GC	N/A	
WC-34S	WALL COVERING	GC	N/A	GC	N/A	
WC-35	WALL COVERING	GC	N/A	GC	N/A	
WC-35S	WALL COVERING	GC	N/A	GC	N/A	
CEILING MATERIALS	
AC-22	VINYL CLAD TILES	GC	N/A	GC	N/A	
AC-23	SUSPENSION GRID	GC	N/A	GC	N/A	
AC-26	METAL CEILING TILES	GC	N/A	GC	N/A	
AC-35	ACOUSTICAL PANEL CEILING	GC	N/A	GC	N/A	
P-68	PAINT	GC	N/A	GC	N/A	
PX-30	PAINT	GC	N/A	GC	N/A	
PX-30 (Alt)	PAINT	GC	N/A	GC	N/A	
GRAPHICS	
	INTERIOR GRAPHICS (NOT SIGNAGE)	GC	N/A	GC	N/A	
	EXTERIOR/INTERIOR SIGNAGE	OWNER	GC	OWNER	GC	
	EXTERIOR GRAPHICS	OWNER	N/A	OWNER	N/A	
	DRIVE-THRU SIGNAGE	OWNER	GC	OWNER	GC	
	DRIVE-THRU SIGNAGE STRUCTURE AND SUPPORT	OWNER	GC	OWNER	N/A	
EXPANSION JOINT	
	FLOOR EXPANSION JOINT SEALANT	GC	N/A	GC	N/A	

WALL FINISH MATERIAL SCHEDULE

CODE	MATERIAL	MANUFACTURER	PRODUCT NO.	DESCRIPTION/REMARKS
B-42	COVE BASE	DAL TILE	T-58 SAHARA SAND	COVE BASE USED WITH T-58
B-65	VINYL BASE	ARMSTRONG WORLD INDUSTRIES	#76 DEEP BROWN	STANDARD INSTALL 6" H, USE WITH T-58
B-65	COVE BASE	DAL TILE	8008	SECOND PREFERRED INSTALL: 6"x12" ALT.
FRP-22	FRP PANELS	CRANE/KEMLITE	85	KITCHEN, STORAGE, AND OFFICE
FRP-22	FRP PANELS	MARLITE	P-100 WHITE	KITCHEN, STORAGE, AND OFFICE
FRP-33	FRP PANELS	CRANE/KEMLITE	866 PAROCHMENT	1-4" SOFFIT PANELS
FRP-33	FRP PANELS	MARLITE	C118-044 ALMOND	1-4" SOFFIT PANELS
G-32	GROUT	CUSTOM BUILDING PRODUCTS	P000017 #000	1-4" SOFFIT PANELS
G-33	GROUT	CUSTOM BUILDING PRODUCTS	999905883	OR #83 TIALAN STRAW; USE W/ T-60
P-67	PAINT	BENJAMIN MOORE	FRUIT PUNCH #140	SOFFITS
P-67 ALT.	PAINT	SHERWIN WILLIAMS	INVIGORATE SW6886	SOFFITS
P-68	PAINT	BENJAMIN MOORE	IMPERIAL YELLOW #14	ENTRY FASCIA/VESTIBULE/SOFFITS
P-68 ALT.	PAINT	SHERWIN WILLIAMS	BUTTERFIELD SW6676	ENTRY FASCIA/VESTIBULE/SOFFITS
P-69	PAINT	BENJAMIN MOORE	FRESH BREW #1232	DOOR FRAME
P-69 ALT.	PAINT	SHERWIN WILLIAMS	FRENCH ROAST SW6699	DOOR FRAME
PX-30	PAINT	BENJAMIN MOORE	REGAL AC CLOW #111	BM01 READY MIX WHITE-FLAT
PX-30 ALT.	PAINT	SHERWIN WILLIAMS	EXTRA WHITE SW7006	FLAT
PL-26	PLASTIC LAMINATE	FORMICA	459-58	BRITTE WHITE - MILLWORK
PL-43	PLASTIC LAMINATE	WILSONART	7922-7	BRIGHTON WALNUT-MILLWORK ONLY
PL-51	PLASTIC LAMINATE	FORMICA	6223-RD	VENETIAN GOLD - MILLWORK
PL-53	PLASTIC LAMINATE	WILSONART	4744-60	KARRATHA BRUSH- TABLE/COUNTER TOPS
ST-26	POLYURETHANE	BENJAMIN MOORE (BENWOOD)	#423-LOW LUSTRE	3 COATS OVER ST-27
ST-26 ALT.	POLYURETHANE	SHERWIN WILLIAMS	A68 SERIES	3 COATS OVER ST-27
ST-27	STAIN	BENJAMIN MOORE	MATCH PL-43	OVER FINISH TRIM CHAIR RAIL, W/ DOORS (2 COATS)
ST-27 ALT.	STAIN	SHERWIN WILLIAMS	SW-BW	OVER FINISH TRIM CHAIR RAIL, W/ DOORS (2 COATS)
T-60	WALL TILE	DAL TILE	142 "LUMINARY GOLD"	SALES AREA ABOVE CHAIR RAIL, W/ FLOOR - ALT. TO FRP-33 IN SERVICE AREA
WC-30	WALL COVERING	APA COLOR GRAPHICS	ORANGE JUMBLE	SALES AREA ABOVE CHAIR RAIL
WC-30S	WALL COVERING	APA COLOR GRAPHICS	ORANGE JUMBLE	BEHIND MENU BOARDS
WC-31	WALL COVERING	APA COLOR GRAPHICS	BROWN JUMBLE	BELOW CHAIR RAIL ONLY
WC-34	WALL COVERING	APA COLOR GRAPHICS	DD MURAL	4 PANEL SET ABOVE CHAIR RAIL ON FOCAL WALL
WC-34X	WALL COVERING	APA COLOR GRAPHICS	DD MURAL X	4 PANEL SET FOR CEILING ABOVE 10'-0"
WC-34S	WALL COVERING	APA COLOR GRAPHICS	DD MURAL - SEPIA	4 PANEL SET ABOVE CHAIR RAIL ON FOCAL WALL - SEPIA TONE
WC-35	WALL COVERING	APA COLOR GRAPHICS	YELLOW JUMBLE	
WC-35S	WALL COVERING	APA COLOR GRAPHICS	YELLOW JUMBLE	SOFFITS



NUMBER	LOCATION/COM	Furnished	MEP Rough-Ins	Install	Final Connections
101A	VESTIBULE	GC	N/A	GC	N/A
101B	VESTIBULE	GC	N/A	GC	N/A
102	MEN'S TOILET	GC	N/A	GC	N/A
102S	WOMEN'S TOILET	GC	N/A	GC	N/A
107	UTILITY	GC	N/A	GC	N/A
108	OFFICE	GC	N/A	GC	N/A
110	KITCHEN	GC	N/A	GC	N/A
	DOOR HARDWARE (SEE SCHEDULE 01000)	GC	N/A	GC	N/A

LIGHT FIXTURES (ALL TO BE PURCHASED THROUGH NATIONAL ACCOUNT VENDOR)

TAO	DESCRIPTION	Furnished	MEP Rough-Ins	Install	Final Connections
	INTERIOR				
A1	2x4 RECESSED FLOOR RECESSED	GC	GC	GC	GC
A1P	2x4 PARABOLIC	GC	GC	GC	GC
A1P0	2x4 PARABOLIC	GC	GC	GC	GC
A2P0	2x2 SQUARE PARABOLIC	GC	GC	GC	GC
B	COMPACT FLOOR RECESSED DOWN LIGHT	GC	GC	GC	GC
B1	DIRTY RECESSED DOWN LIGHT	GC	GC	GC	GC
C	TRACK HEAD	GC	GC	GC	GC
CS	MEN'S BOARD LIGHT-2'	GC	GC	GC	GC
CT2	MEN'S BOARD LIGHT-12'	GC	GC	GC	GC
CT5	MEN'S BOARD LIGHT-15'	GC	GC	GC	GC
CT4	MEN'S BOARD LIGHT-24'	GC	GC	GC	GC
JL	IMPACT RECESSED DOWN LIGHT	GC	GC	GC	GC
K	COMPACT FLOOR RECESSED DOWN LIGHT	GC	GC	GC	GC
LF	LOW BAY 12"	GC	GC	GC	GC
OC	OPTICAL WALL-MOUNTED WALL SENSOR	GC	GC	GC	GC
SP	PENDANT	GC	GC	GC	GC
SP-H	PENDANT	GC	GC	GC	GC
WB-EBU	2 REED BATTERY PACK	GC	GC	GC	GC
X	LED EXIT/EMERGENCY	GC	GC	GC	GC
COMBO EXT	COMBO LED EXIT-HEAD EBU	GC	GC	GC	GC
	EXTERIOR				
CJ	EMERGENCY LIGHT	GC	GC	GC	GC
E	IMPACT RECESSED DOWN LIGHT	GC	GC	GC	GC
OJ	BLK EYELED WALL PACK	GC	GC	GC	GC
OF	100MM ROUND FLOOD	GC	GC	GC	GC
RR	EXT. WETHER PROOF EMERGENCY HEAD	GC	GC	GC	GC
SVL-22F-3	SITE LIGHT	GC	GC	GC	GC
TC	INDUSTRIAL TIME CLOCK	GC	GC	GC	GC
WBC-1	EXTERIOR WALL PACK	GC	GC	GC	GC
WBC-34	SIGN LIGHT FOOT RE	GC	GC	GC	GC
WBC-36	SIGN LIGHT FOOT RE	GC	GC	GC	GC
WBR-18Z	EXTERIOR WALL PACK	GC	GC	GC	GC

MUSIC SYSTEM

ITEM	Furnished	MEP Rough-Ins	Install	Final Connections
STEREO RECEIVER	OWNER	GC	GC	GC
SPEAKERS	OWNER	GC	GC	GC
SPEAKER WIRE	OWNER	GC	GC	GC

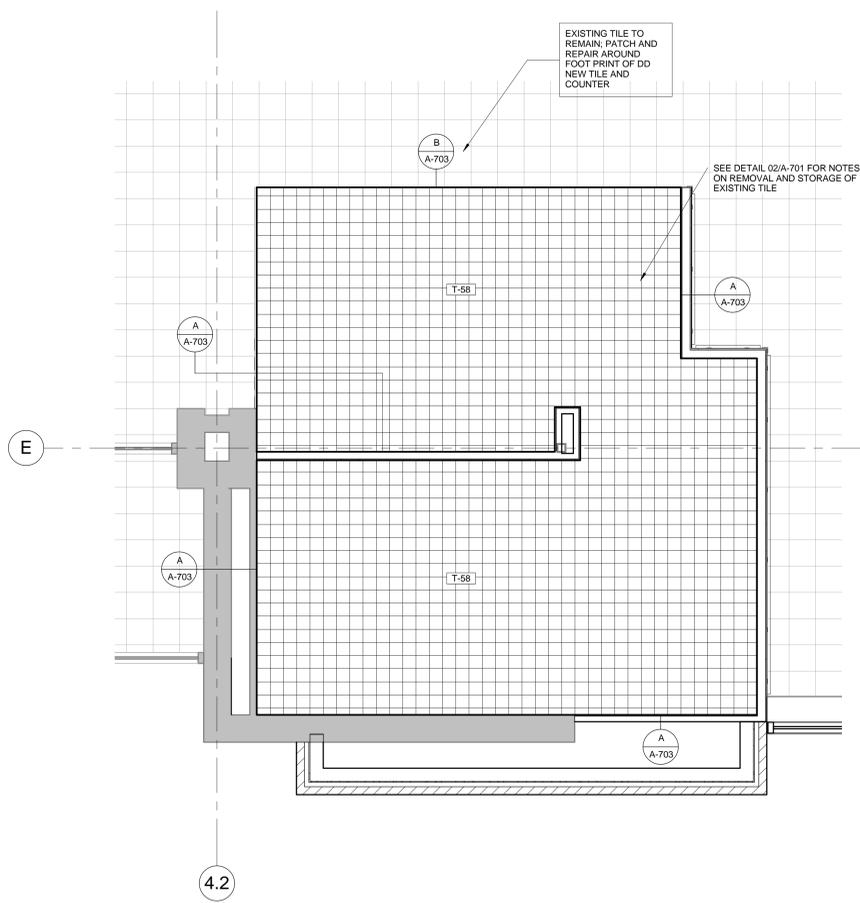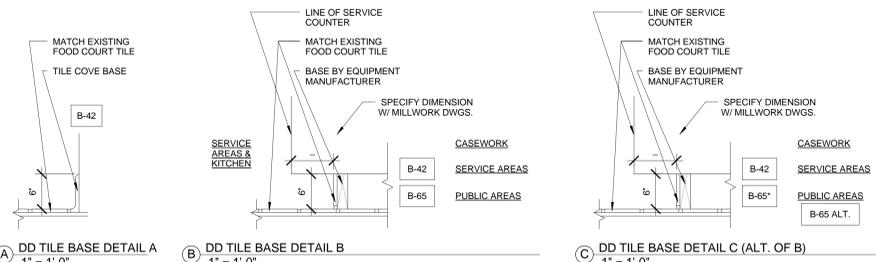

1 DUNKIN DONUTS FINISH PLAN
3/8" = 1'-0"

gff Good Fulton & Farrell Architects
 2008 Fairmount Street Suite 300
 Dallas, Texas 75201
 214.261.1300 ext 1
 214.261.9174
 www.gff.com
 © Good, Fulton & Farrell 2009

KEY PLAN

95% ISSUE

FOOD COURT PIZZA HUT AND DUNKIN DONUTS
 SHEPPARD AFB, TX.

REVISIONS		
No.	Date	Item

Author
 Drawn
 Checker
 Checked
 Approver
 Approved

DUNKIN DONUTS FINISH PLAN, SCHEDULE & DETAILS


Project No.	10119
Date	08/29/12
Last Revision	

A-703



ITEM #	QTY.	DESCRIPTION	MANUFACTURER	MODEL	PLUMBING			ELECTRICAL				GENERAL REMARKS				
					HOT	COLD	WASTE	VOLTS	PHASE	AMPS	CIRCUIT		WIRES	CORD INC.?	RECEP. SPEC.	
10D	2	WALL MOUNT SHELF FOR SINK STATION	METRO	INM1424BR									14"x24"			
50E	1	ACRYLIC CUP HOLDER - 8 CUP	LD PLASTICS	LD050												
50F	1	4 SECTION VERT. WIRE RACK CUP ORGANIZER	DISPENSE-RITE	WR-CT-4												
70.5B	2	BAKERY DISPLAY RACK (18 BASKETS)	VULCAN	1013776-00U0164			120	1			20		37.875"W x 33.75"D x 76"H			
70.6	1	REMOVABLE TISSUE BAG DISPENSER	VULCAN	1013776E-P									FRONT			
70.7	1	REMOVABLE TISSUE BAG DISPENSER	VULCAN	1014178									SIDE			
90.1	1	36"W X 40"D POS STATION	EQUIP. SUPPLIER	DWG #90.1									36"W X 38"D			
95.4	1	ESPRESSO STATION - BACK LINE	EQUIP. SUPPLIER	DWG #95.1									PROVIDE WATER SHUT-OFF VALVE W/ 3/8" COMPRESSION FITTING			
96	1	ESPRESSO STATION	SCHAERER	PS			.375"	1.5"	208	1		30	3	YES	NEMA L6-30R	
96B	2	ESPRESSO SYRUP & LID RACK	WIREFAB	WF17363												
100.6	1	108"W X 40"D COFFEE STATION - FRONT LINE	EQUIP. SUPPLIER	DWG #100.6												
101C	1	DAIRY DISPENSER	AC DISPENSING	AC320-PP-7			120	1	2	15	3	YES	L-5-20R*	*ALT VOLTAGE MODEL AVAILABLE		
101D	1	SURE SHOT SUGAR DISPENSER	AC DISPENSING	AC6.E			120	1	4	15	3	YES	L-5-20R*	*ALT VOLTAGE MODEL AVAILABLE		
101E	1	FLAVOR DISPENSER	AC DISPENSING	AC-FS10			120	1	1	15						
101G	1	20" SPEED RAIL FOR LIDS	MICROWIRE	AD-HDLR-2												
101H	1	13" SUGAR/TEASPIRER HOLDER	MICROWIRE	AD-SH-1												
101P-3	1	AXIOM TWIN COFFEE BREWER	BUNN-O-MATIC	38700 0030			.375"		120/208	1	33.3	40	4	YES	NEMA 14-50P	20-90 PSI MACHINE REQUIRES 3/8" MALE FLARE SETTING
101PP-3	1	AXIOM SINGLE COFFEE BREWER	BUNN-O-MATIC	38700 0031			.375"		120/208	1	16.7	20	4	YES	NEMA 14-50P	20-90 PSI MACHINE REQUIRES 3/8" MALE FLARE SETTING
101Q-3	1	MULTI-HOPPER GRINDER & STORAGE SYSTEM	BUNN-O-MATIC	35600 0011					120	1	11	10	3	NO	NEMA 5-15P	
107A	1	DUNKACCINO MACHINE	BUNN-O-MATIC	29250 0013			.375"		120	1	15.8	20	3	YES	NEMA L14-20R	20-90 PSI FROM 3/8" SUPPLY. SHUT OFF VALVE REQ. BEFORE UNIT
112	1	COOLATTA MACHINE	TAYLOR	430					115	1	16	20	3	YES	NEMA 5-20R	NO WATER HOOKUP FOR AIR COOLED. 1/2" FPR CONN. WATER COOLED
114	1	COOLATTA SYRUP RACK	WIREFAB	WF22926												
117	1	BACK LINE COOLATTA STATION (MILLWORK)	EQUIP. SUPPLIER	DWG #117												
120F	1	UNDERCOUNTER REFRIGERATOR W/ CASTORS	DELFIELD	406-CA-SPL-RHH					115	1	7	15	3	YES	NEMA 5-15P	27.25"W X 27.75"D
200A	1	ICED COFFEE CRWER IC3DD	BUNN-O-MATIC	24450 0003			.5"		120/208	1	19.65	30	4	NO	NEMA L14-30P	20-90 PSI FROM 3/8" SUPPLY. SHUT OFF VALVE REQ. BEFORE UNIT
201A	1	ICE CADDY	CAMBRO	ICS100L												
201B	2	ICED COFFEE DISPENSER ICDD-3	BUNN-O-MATIC	35100 0000												
201C	1	BAGEL TOASTER	HATCO	TQ-20BA206.DNK					208	1	15.8	20	3	YES	NEMA L6-20P	
212	1	REFRIGERATED SANDWICH UNIT	DELFIELD	UCD464N-12-DD5					120	1	12	20	2	YES	NEMA 5-15P	64"W X 31.5"D X 34"H
212A-1	1	TWO TIER MODULAR HOLDING CABINET	CARTER HOFFMAN	MC3W2SN01					120	1	10	20	2	YES	NEMA 5-15P	
214	1	OVERSHELF, REFRIGERATOR MOUNT	SUPPLIER	TBD												64"L X 20"D
215	2	TORNADO OVEN W/ STONE PEEL AND 2 TRAYS	TURBO CHEF	NGC-1180-1-2019					208	1	28.8	30		YES	NEMA 6-30	
215A	1	STAINLESS STEEL MOBILE CART FOR OVENS	UNIVERSAL	DD-30SL-30170C												
217	1	16" X 30" TABLE	UNIVERSAL	DD-16SLC-30												
252	1	ADA GATE/HAND-OFF STATION	EQUIP. SUPPLIER	DWG #252												GATE @ 45"W X 34"D, COUNTERTOP @ 39"W X 8"D, DOOR WIDTH @ 36" 32" WIDE
270.1	1	CONDIMENT STATION	EQUIP. SUPPLIER	DWG #270.1												
395	1	HAND SINK W/ SIDE SPLASHES	EQUIP. SUPPLIER	EHS-1RL-WH	.5"	.5"	.5"									
404	1	TRAINING MODULE	LUXOR	CSC-58												
420B	1	48" X 24" SHELVING UNITS	METRO	2448BR												
421A	1	60" X 18" SHELVING UNITS	METRO	1860BR												
421B	2	48" X 18" SHELVING UNITS	METRO	1848BR												
421C	1	36" X 18" SHELVING UNITS	METRO	1836BR												
428A	1	3-COMPARTMENT SINK	UNIVERSAL	BR-MS3M 1220-2S12												BOWLS 12 X 20 X 12, (2) 18" DRAINBOARDS, (3) TWIST HANDLE LEVER DRAINS
463	1	48"L X 30"W SS WORKTABLE, 6" BACKSPLASH, FIXED SS UNDERSHELF	UNIVERSAL	4SLSB-30												
472	1	ICE MACHINE (CAPACITY 450LB/24HR)	MANITOWOC	IY-0524A	.375"	.5"	115	1	20	20						
475A	1	ICE BIN (CAPACITY 310LB)	MANITOWOC	B420			.75"									
480-1	1	WALK-IN COOLER/FREEZER PACKAGE	TMP/TAFCO	Briggett White (BridgettWhite@walkins.com)												PROVIDE DRAIN FOR EVAPORATOR COOL CONDENSATE (HEATED IF LOCATED OUTDOORS)
480-2	0	WALK-IN COOLER/FREEZER PACKAGE	TMP/TAFCO/ SIERRA	(1-800-233-1954)												UTILITY INFO SHOWN IS FOR INDICATOR ONLY. VERIFY ALL INFO FOR OUTDOOR UNITS. IF CONTROL WIRES REQUIRE EXTENSION, IT IS THE RESPONSIBILITY OF THE G.C. TO RUN THE WIRING.
541B	1	DUNNAGE RACK, 48"W X 20"D, SINGLE TIER	LOCKWOOD	D2048-8												
541C	1	DUNNAGE RACK, 60"W X 20"D, SINGLE TIER	LOCKWOOD	D2060-8												
541E	1	DUNNAGE RACK, 32"W X 20"D, SINGLE TIER	LOCKWOOD	D2032-8												
543	2	BAKERY PAN RACK	KELMAX	APRU1619-4-AT-BK-MOD												
552B	1	FRESH BAKED DOUBLE CONVECTION OVEN WITH STAND	ADAMATIC/BELSHAW	BX-DD-D	.75"				208-220	3	20.8-22.3	30	4	YES	L15-30	PROVIDE PRESSURE REDUCING VALVE, PRESSURE GAUGE & SHUT OFF VALVE AT PLUMBING CONNECTION TO OVEN 2 SEPARATE CIRCUITS REQUIRED PER OVEN
554	1	HAND GLAZER	BELSHAW	22338HG-18EZZDD-34					120	1	7.8	20	3	YES	NEMA 5-15	
560C	1	FINISHING TABLE 36" X 60" SS TABLE W/ 10" DEEP OVERSHELF	UNIVERSAL	DD-5SLCB360S2ES												
561	4	FINISHED PRODUCT RACK	KELMAX	APRU1326-SIAATTIGBK												IN SHOP USE ONLY
563	1	POWER BASE	EDHARD	P-4010												
568	1	1 DOOR REFRIGERATOR	NORLAKE	NR241SSS0												
573	1	1 DOOR FREEZER	NORLAKE	NR241SSS0-025												
673	1	FRONT LINE COFFEE MERCHANDISER	EQUIP. SUPPLIER	DWG #673												
680	1	QUEUING SYSTEM	LAVI INDUSTRIES	B-3000												
851A	1	28 MAIN ST MENU 6 PANEL	POSTERLOID	DD-NGN-28-8												6 PANELS + 2 COMBO FLIP FRAMES; 221.125"L X 28.25"H (EACH PANEL 27.5"W)
853	1	SUSPENDED PICK-UP SIGN	DGS (SEE NATL ACCTS)													


ALL KITCHEN EQUIPMENT IS PROVIDED BY OTHERS AND INSTALLED BY GC TO PROVIDE ALL NECESSARY WATER AND POWER CONNECTIONS

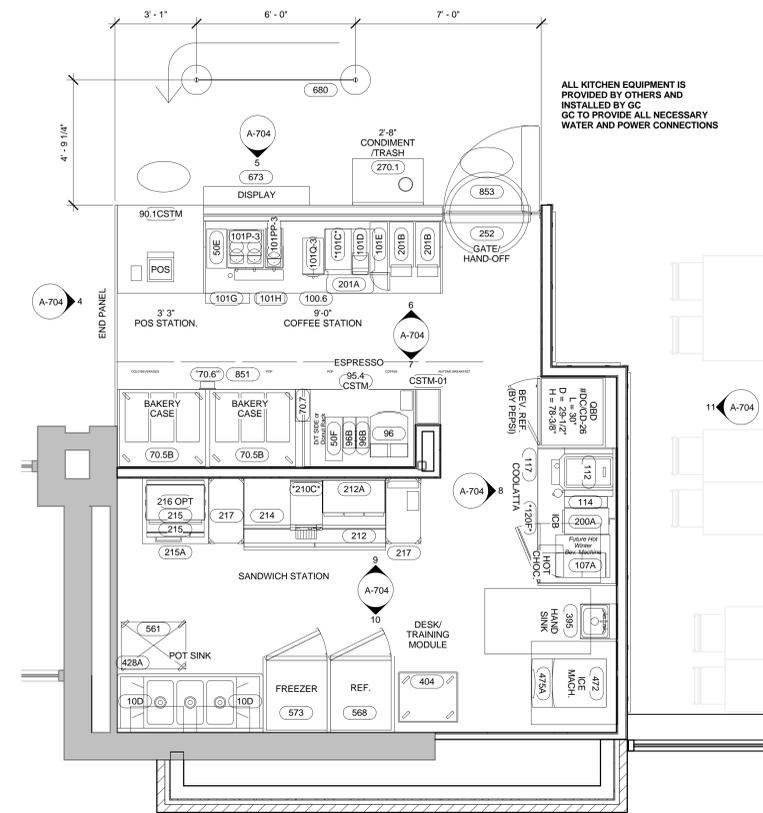


1 DUNKIN DONUTS EQUIPMENT PLAN
3/8" = 1'-0"




2 SIGNAGE
3/4" = 1'-0"

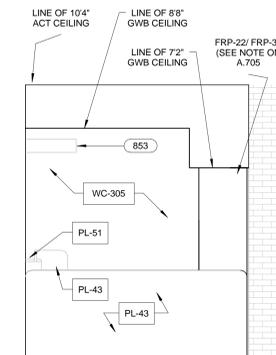


4 DUNKIN DONUTS - ENTRY VIEW SOUTH
3/8" = 1'-0"

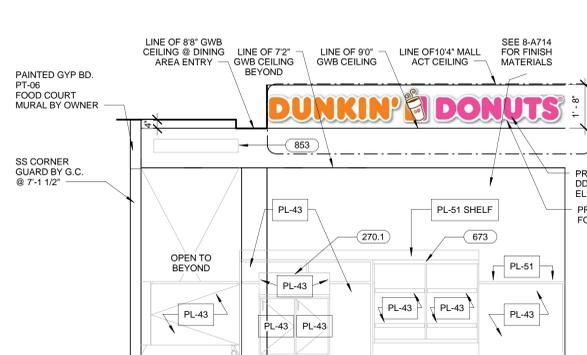


5 DUNKIN DONUTS - FRONT COUNTER
3/8" = 1'-0"

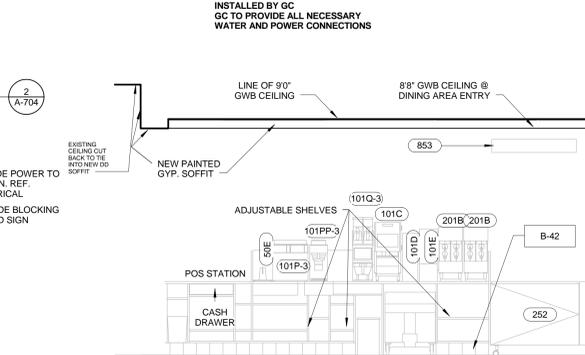


6 DUNKIN DONUTS - SERVICE AREA EAST
3/8" = 1'-0"

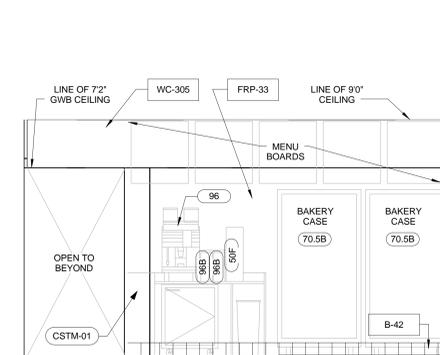


7 DUNKIN DONUTS - SERVICE AREA WEST
3/8" = 1'-0"

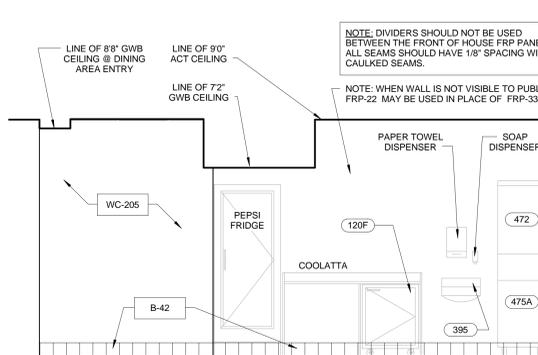


8 DUNKIN DONUTS - SERVICE AREA / PREP AREA
3/8" = 1'-0"

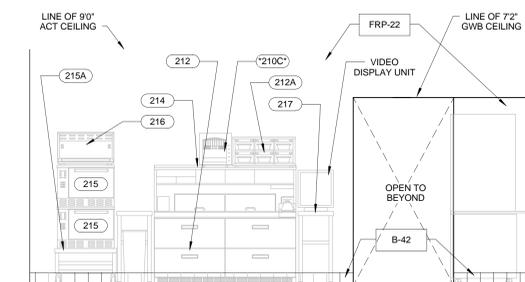

9 DUNKIN DONUTS - BACKHOUSE EAST
3/8" = 1'-0"

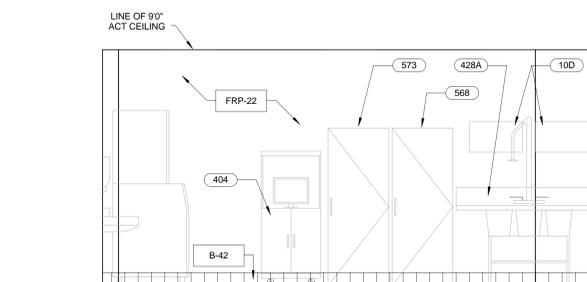

10 DUNKIN DONUTS - BACKHOUSE WEST
3/8" = 1'-0"

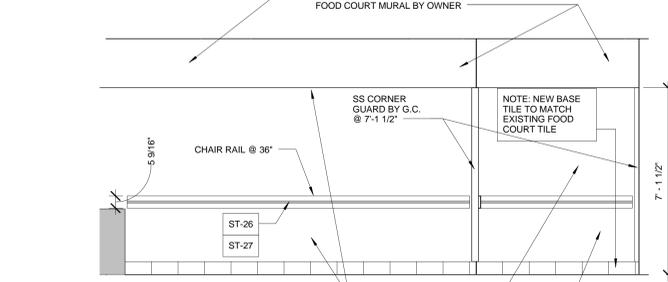

11 DUNKIN DONUTS INTERIOR FOOD COURT WALL
3/8" = 1'-0"

gff Good Fulton & Farrell Architects
2008 Fairmount Street Suite 300
Dallas, Texas 75201
214.363.1300 Fax
214.363.9194
www.gff.com
© Good, Fulton & Farrell 2009

KEY PLAN

95% ISSUE

**FOOD COURT PIZZA HUT AND
DUNKIN DONUTS**
SHEPPARD AFB, TX.

REVISIONS	
No.	Item

Author
Drawn
Checked
Approved
Approved


**DUNKIN DONUTS
EQUIPMENT PLAN,
ELEVATIONS &
SCHEDULE**

Project No.	10119
Date	08/29/12
Last Revision	




ITEM #	QTY.	DESCRIPTION	MANUFACTURER	MODEL	PLUMBING			ELECTRICAL				GENERAL REMARKS				
					HOT	COLD	WASTE	VOLTS	PHASE	AMPS	CIRCUIT		WIRES	CORD INC.?	RECEP. SPEC.	
10D	2	WALL MOUNT SHELF FOR SINK STATION	METRO	INM1424BR									14"x24"			
50E	1	ACRYLIC CUP HOLDER - 8 CUP	LD PLASTICS	LD050												
50F	1	4 SECTION VERT. WIRE RACK CUP ORGANIZER	DISPENSE-RITE	WR-CT-4												
70.5B	2	BAKERY DISPLAY RACK (18 BASKETS)	VULCAN	1013776-00U0164			120	1			20		37.875"W x 33.75"D X 76"H			
70.6	1	REMOVABLE TISSUE BAG DISPENSER	VULCAN	1013776E-P									FRONT			
70.7	1	REMOVABLE TISSUE BAG DISPENSER	VULCAN	1014178									SIDE			
90.1	1	36" X 40" POS STATION	EQUIP. SUPPLIER	DWG #90.1												
95.4	1	ESPRESSO STATION - BACK LINE	EQUIP. SUPPLIER	DWG #95.1									36" X 38"D			
96	1	ESPRESSO STATION	SCHAERER	PS	.375"	1.5"	208	1			30	3	YES	NEMA L6-30R	PROVIDE WATER SHUT-OFF VALVE W/ 3/8" COMPRESSION FITTING	
96B	2	ESPRESSO SYRUP & LID RACK	WIREFAB	WF17363												
100.6	1	108"W X 40"D COFFEE STATION - FRONT LINE	EQUIP. SUPPLIER	DWG #100.6												
101C	1	DAIRY DISPENSER	AC DISPENSING	AC320-FP-7			120	1	2	15	3		YES	L-5-20R*	*ALT VOLTAGE MODEL AVAILABLE	
101D	1	SURE SHOT SUGAR DISPENSER	AC DISPENSING	AC6.E			120	1	4	15	3		YES	L-5-20R*	*ALT VOLTAGE MODEL AVAILABLE	
101E	1	FLAVOR DISPENSER	AC DISPENSING	AC-F510			120	1	1	15						
101G	1	20" SPEED RAIL FOR LIDS	MICROWIRE	AD-HDLR-2												
101H	1	13" SUGAR/TEA/STIRRER HOLDER	MICROWIRE	AD-SH-1												
101P-3	1	AXIOM TWIN COFFEE BREWER	BUNN-O-MATIC	38700.0030	.375"		120/208	1	33.3	40	4		YES	NEMA 14-50P	20-90 PSI MACHINE REQUIRES 3/8" MALE FLARE SETTING	
101PP-3	1	AXIOM SINGLE COFFEE BREWER	BUNN-O-MATIC	38700.0031	.375"		120/208	1	16.7	20	4		YES	NEMA 14-50P	20-90 PSI MACHINE REQUIRES 3/8" MALE FLARE SETTING	
101Q-3	1	MULTI-HOPPER GRINDER & STORAGE SYSTEM	BUNN-O-MATIC	35600.0011			120	1	11	10	3		NO	NEMA 5-15P		
107A	1	DUNKACINO MACHINE	BUNN-O-MATIC	29250.0013	.375"		120	1	15.8	20	3		YES	NEMA L14-20R	20-90 PSI FROM 3/8" SUPPLY, SHUT OFF VALVE REQ. BEFORE UNIT	
112	1	COOLATTA MACHINE	TAYLOR	430			115	1	16	20	3		YES	NEMA 5-20R	NO WATER HOOKUP FOR AIR COOLED, 1/2" FPR CONN. WATER COOLED	
114	1	COOLATTA SYRUP RACK	WIREFAB	WF22926												
117	1	BACK LINE COOLATTA STATION (MILLWORK)	EQUIP. SUPPLIER	DWG #117											36"-72" X 36"D	
120F	1	UNDERCOUNTER REFRIGERATOR W/ CASTORS	DELFIELD	406-CA-SPL-RHH			115	1	7	15	3		YES	NEMA 5-15P	27.25" X 27.75"D	
200A	1	ICED COFFEE CRWER IC3DD	BUNN-O-MATIC	24450.0003	.5"		120/208	1	19.65	30	4		NO	NEMA L14-30P	20-90 PSI FROM 3/8" SUPPLY, SHUT OFF VALVE REQ. BEFORE UNIT	
201A	1	ICE CADDY	CAMBRO	ICS100L												
201B	2	ICED COFFEE DISPENSER ICDD-3	BUNN-O-MATIC	35100.0000												
201C	1	BAGEL TOASTER	HATCO	TQ-20BA208.DNK			208	1	15.8	20	3		YES	NEMA L6-20P		
212	1	REFRIGERATED SANDWICH UNIT	DELFIELD	UCD4464N-12-DD5			120	1	12	20				YES	NEMA 5-15P	64"W X 31.5"D X 34"H
212A-1	1	TWO TIER MODULAR HOLDING CABINET	CARTER HOFFMAN	MC3W2SN01			120	1	10	20				YES	NEMA 5-15P	
214	1	OVERSHELF, REFRIGERATOR MOUNT	SUPPLIER	TBD											64" X 20"D	
215	2	TORNADO OVEN W/ STONE PEEL AND 2 TRAYS	TURBO CHEF	NGC-1180-1-2019			208	1	28.8	30				YES	NEMA 6-30	
215A	1	STAINLESS STEEL MOBILE CART FOR OVENS	UNIVERSAL	DD-30LS-30170C												
217	1	16" X 30" TABLE	UNIVERSAL	DD-16SLC-30												
252	1	ADA GATE/HAND-OFF STATION	EQUIP. SUPPLIER	DWG #252											GATE @ 45"W X 34"D, COUNTERTOP @ 39"W X 8"D, DOOR WIDTH @ 36"	
270.1	1	CONDIMENT STATION	EQUIP. SUPPLIER	DWG #270.1											32" WIDE	
395	1	HAND SINK W/ SIDE SPLASHES	EQUIP. SUPPLIER	EHS-1RL-WH	.5"	.5"	.5"									
404	1	TRAINING MODULE	LUXOR	CSC-58												
420B	1	48" X 24" SHELVING UNITS	METRO	2448BR												
421A	1	60" X 18" SHELVING UNITS	METRO	1860BR												
421B	2	48" X 18" SHELVING UNITS	METRO	1848BR												
421C	1	36" X 18" SHELVING UNITS	METRO	1836BR												
428A	1	3-COMPARTMENT SINK	UNIVERSAL	BR-MS3M 1220-2S12											BOWLS 12 X 20 X 12, (2) 18" DRAINBOARDS, (3) TWIST HANDLE LEVER DRAINS	
463	1	48" X 30" W/SS WORKTABLE, 6" BACKSPLASH, FIXED SS UNDERSHELF	UNIVERSAL	4SLSB-30												
472	1	ICE MACHINE (CAPACITY 450LB/24HR)	MANITOWOC	IY-0524A	.375"	.5"	115	1	20	20				NO		
475A	1	ICE BIN (CAPACITY 310LB)	MANITOWOC	B420		.75"										
480-1	1	WALK-IN COOLER/FREEZER PACKAGE	TMP/TAFCO	Brigitte White (BridgetWhite@walkins.com) (1-800-233-1954)										NO	PROVIDE DRAIN FOR EVAPORATOR COIL CONDENSATE (HEATED IF LOCATED OUTDOORS)	
480-2	0	WALK-IN COOLER/FREEZER PACKAGE	TMP/TAFCO/SIERRA											NO	UTILITY INFO SHOWN IS FOR INDOOR UNIT. VERIFY ALL INFO FOR OUTDOOR UNITS IF CONTROL WIRES REQUIRE EXTENSION. IT IS THE RESPONSIBILITY OF THE GC TO RUN THE WIRING	
541B	1	DUNNAGE RACK, 48"W X 20"D, SINGLE TIER	LOCKWOOD	D2048-8												
541C	1	DUNNAGE RACK, 60"W X 20"D, SINGLE TIER	LOCKWOOD	D2060-8												
541E	1	DUNNAGE RACK, 32"W X 20"D, SINGLE TIER	LOCKWOOD	D2032-8												
543	2	BAKERY PAN RACK	KELMAX	APRU1618-4-AT-BK-MOD												
552B	1	FRESH BAKED DOUBLE CONVECTION OVER WITH STAND	ADAMATIO/BELSHAW	BX-DD-D	.75"		208-220	3	20.8-22.3	30	4	YES	L15-30	PROVIDE PRESSURE REDUCING VALVE, PRESSURE GAUGE & SHUT-OFF VALVE AT PLUMBING CONNECTION TO OVEN 2 SEPARATE CIRCUITS REQUIRED PER OVEN		
554	1	HAND GLAZER	BELSHAW	22338HG-18EZDD-34			120	1	7.8	20	3	YES	NEMA 5-15			
560C	1	FINISHING TABLE 36" X 60" SS TABLE W/ 10" DEEP OVERSHELF	UNIVERSAL	DD-5SLCB36OS2ES												
561	4	FINISHED PRODUCT RACK	KELMAX	APRU1326-5/AT/TO/BK											IN SHOP USE ONLY	
563	1	POWER BASE	EDHARD	P-4010												
568	1	1 DOOR REFRIGERATOR	NORLAKE	NR241SSS/0												
573	1	1 DOOR FREEZER	NORLAKE	NR241SSS/0-025												
673	1	FRONT LINE COFFEE MERCHANDISER	EQUIP. SUPPLIER	DWG #673												
680	1	QUELING SYSTEM	LAVI INDUSTRIES	B-3000												
851A	1	28 MAIN ST MENU 6 PANEL	POSTERLOID	DD-NGN-28-8											6 PANELS + 2 COMBO FLIP FRAMES, 221.125"L X 28.25"H (EACH PANEL 27.5"W)	
853	1	SUSPENDED PICK-UP SIGN	DGS (SEE NATL ACCTS)													


ALL KITCHEN EQUIPMENT IS PROVIDED BY OTHERS AND INSTALLED BY GC TO PROVIDE ALL NECESSARY WATER AND POWER CONNECTIONS

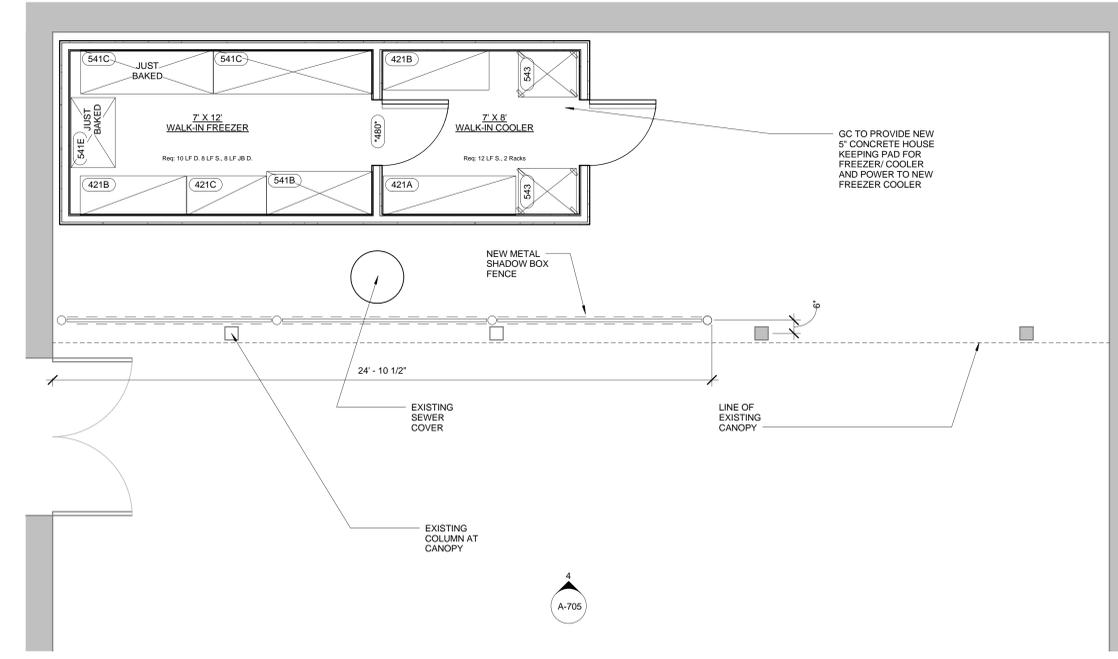


3 DUNKIN DONUTS SAT. COOLER & FREEZER PLAN
3/8" = 1'-0"

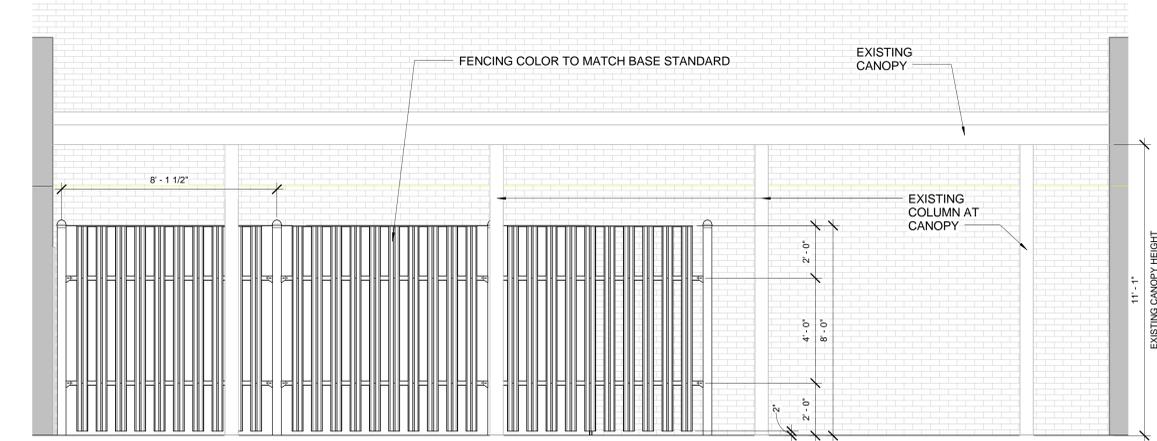

4 DUNKIN DONUTS EXTERIOR FREEZER/COOLER
3/8" = 1'-0"

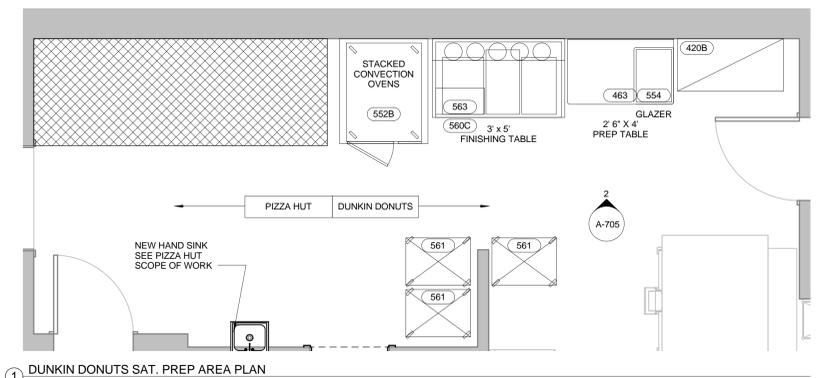

1 DUNKIN DONUTS SAT. PREP AREA PLAN
3/8" = 1'-0"

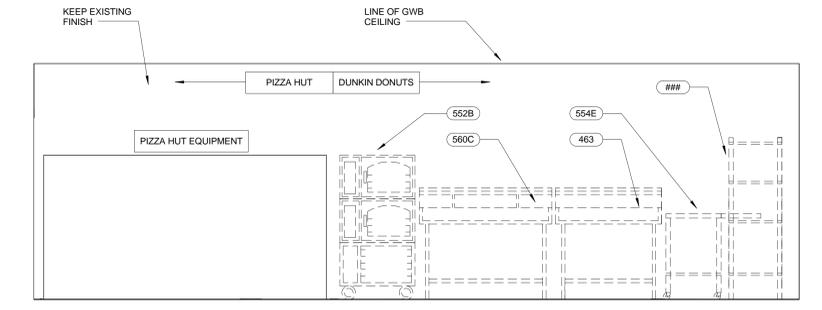

2 DUNKIN DONUTS - SATELLITE PREP AREA
3/8" = 1'-0"

CODE	MATERIAL	MANUFACTURER	PRODUCT NO.	DESCRIPTION/REMARKS
B-42	COVE BASE	DAL TILE	1-1/2" SQUARE SAND 03565	COVE BASE USED WITH T-58
B-65	VINYL BASE	AMERICAN WORLD INDUSTRIES	676 DEEP BROWN	STANDARD INSTALL 6" H. USE WITH T-59
B-85	COVE BASE	DAL TILE	8568	SECOND PREFERRED INSTALL; 6"x12" CORE BASE UNIT
FRP-22	FRP PANELS	CRANE/KEMLITE	85	KITCHEN, STORAGE, AND OFFICE WALLS
FRP-23	FRP PANELS	MARLITE	P-100 WHITE	KITCHEN, STORAGE, AND OFFICE WALLS
FRP-33	FRP PANELS	CRANE/KEMLITE	866 PARCHEMENT	4" X 4" SQUARE PANELS; 1-48" FOR UPGRADE
FRP-33	FRP PANELS	MARLITE	C118-G44 ALMOND	4" X 4" SQUARE PANELS; 1-48" FOR UPGRADE
G-32	GROUT	CUSTOM BUILDING PRODUCTS	PG00017 #000	COCA PRISM Sanded; USE W/ ALL TILES
G-33	GROUT	CUSTOM BUILDING PRODUCTS	999828883	OR #883 ITALIAN STRAP; USE W/ T-60
P-67	PAINT	BENJAMIN MOORE	FRUIT PUNCH #140	SOFFITS
P-67 ALT.	PAINT	SHERWIN WILLIAMS	IMPERIAL YELLOW SW6886	SOFFITS
P-68	PAINT	BENJAMIN MOORE	#114 DELFIELD	ENTRY FASCIA/VESTIBULE/SOFFITS
P-68 ALT.	PAINT	SHERWIN WILLIAMS	SW6576	ENTRY FASCIA/VESTIBULE/SOFFITS
P-69	PAINT	BENJAMIN MOORE	FRESH BREW #1232	DOOR FRAME
P-69 ALT.	PAINT	SHERWIN WILLIAMS	FRESH ROAST SW6069	DOOR FRAME
PX-30	PAINT	BENJAMIN MOORE	REGAL AQ. CLOW	BM01 READY MIX WHITE-FLAT
PX-30 ALT.	PAINT	SHERWIN WILLIAMS	EXTRA WHITE SW2006	FLAT
PL-26	PLASTIC LAMINATE	FORMICA	459-58	BRITE WHITE - MILLWORK
PL-43	PLASTIC LAMINATE	WILSONART	7922-7	BRIGHTON WALNUT-MILLWORK ONLY
PL-51	PLASTIC LAMINATE	FORMICA	6223-RD	VENETIAN GOLD - MILLWORK
PL-53	PLASTIC LAMINATE	WILSONART	4744-60	KARATHA BRUSH- TABLE/COUNTER TOPS
ST-26	POLYURETHANE	BENJAMIN MOORE (BENMOOR)	#423-LOW LUSTRE	3 COATS OVER ST-27
ST-26 ALT.	POLYURETHANE	SHERWIN WILLIAMS	A68 SERIES	3 COATS OVER ST-27
ST-27	STAIN	BENJAMIN MOORE	MATCH PL-43	DOOR FINISH TRIM; CHAIR RAIL, W/ DOORS (2 COATS)
ST-27 ALT.	STAIN	SHERWIN WILLIAMS	SW-BW	DOOR FINISH TRIM; CHAIR RAIL, W/ DOORS (2 COATS)
T-60	WALL TILE	DAL TILE	142 "LUMINARY GOLD"	1" USE W/ 5/8" ON REST ROOM WALLS FULL HGT - ALT. TO FRP-33 IN SERVICE AREA
WC-30	WALL COVERING	APA COLOR GRAPHICS	ORANGE JUMBLE	SALES AREA ABOVE CHAIR RAIL
WC-30S	WALL COVERING	APA COLOR GRAPHICS	ORANGE JUMBLE	BEHIND MENU BOARDS
WC-31	WALL COVERING	APA COLOR GRAPHICS	BROWN JUMBLE	BELOW CHAIR RAIL ONLY
WC-34	WALL COVERING	APA COLOR GRAPHICS	DD MURAL	4" PANEL SET ABOVE CHAIR RAIL ON FOOD WALL
WC-34X	WALL COVERING	APA COLOR GRAPHICS	DD MURAL X	EXTENDED 4" PANEL SET FOR CEILINGS ABOVE 10'-0"
WC-34S	WALL COVERING	APA COLOR GRAPHICS	DD MURAL- SEPIA	4" PANEL SET ABOVE CHAIR RAIL ON FOOD WALL- SEPIA TONE
WC-35	WALL COVERING	APA COLOR GRAPHICS	YELLOW JUMBLE	
WC-35S	WALL COVERING	APA COLOR GRAPHICS	YELLOW JUMBLE	SOFFITS

gff Good Fulton & Farrell Architects
 2008 Fairmount Street Suite 300
 Dallas, Texas 75201
 214.363.1300/Fax
 214.363.9194/Fax
 www.gff.com
 © Good, Fulton & Farrell 2009

KEY PLAN

95% ISSUE


FOOD COURT PIZZA HUT AND DUNKIN DONUTS
 SHEPARD AFB, TX.

REVISIONS	
No.	Item

Author
 Drawn
 Checker
 Checked
 Approver
 Approved

DUNKIN DONUTS EQUIPMENT PLAN, ELEVATIONS & SCHEDULE

Project No.	10
-------------	----

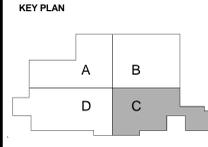

95% ISSUE

**FOOD COURT PIZZA HUT AND
DUNKIN DONUTS**
SHEPPARD AFB, TX.

GENERAL NOTES


1. FIXTURES AND EQUIPMENT SHOWN AREA A/F/AI UNLESS NOTED OTHERWISE, AND ARE FOR REFERENCE ONLY. REFERENCE FLOOR PLANS AND EQUIPMENTS SCHEDULES FOR INSTALLATION RESPONSIBILITY.
2. CONTRACTOR TO PROVIDE ALL NECESSARY ELECTRICAL & MECHANICAL CONNECTIONS AND FINAL HOOK-UPS FOR AAFES FURNISHED/AAFES INSTALLED FIXTURES AND EQUIPMENT. REFERENCE ELECTRICAL AND MECHANICAL DRAWINGS FOR ADDITIONAL INFORMATION.
3. ALL CASEWORK TO BE NON-LOCKING UNLESS OTHERWISE NOTED.
4. ALL WALL FINISH TRANSITIONS TO OCCUR AT NEAREST INSIDE CORNER OR REVEAL JOINT U.N.O.
5. VERIFY ALL EQUIPMENT MEASUREMENTS AND PLACEMENT WITH AAFES. VERIFY ALL CASEWORK OPENINGS AS PER EQUIPMENT SCHEDULE.
6. REFERENCE MECHANICAL DRAWINGS FOR LOCATION AND PLACEMENT OF ALL FLOOR FIXTURES, SINKS, AND PLUMBING CONNECTIONS.
7. REFERENCE ELECTRICAL DRAWINGS FOR LOCATION AND PLACEMENT OF ALL POWER OUTLETS AND CONNECTIONS.
8. PROVIDE SOLID BLOCKING IN ALL WALLS WHERE FIXTURES AND EQUIPMENTS WILL BE MOUNTED.

CONSTRUCTION LEGEND


- EXISTING TO REMAIN
- EXISTING TO BE DEMOLISHED
- NEW CONSTRUCTION
- NOT IN SCOPE

CEILING FINISH SCHEDULE


CODE	MATERIAL	MANUF.	PRODUCT #	DESCRIPTION/REMARKS
AC-22	VINYL PANEL CEILING	ARMSTRONG	870	2" X 4', VINYL CLAD
AC-23	CEILING GRID	ARMSTRONG	7300 WH	WHITE GRID, 15/16"

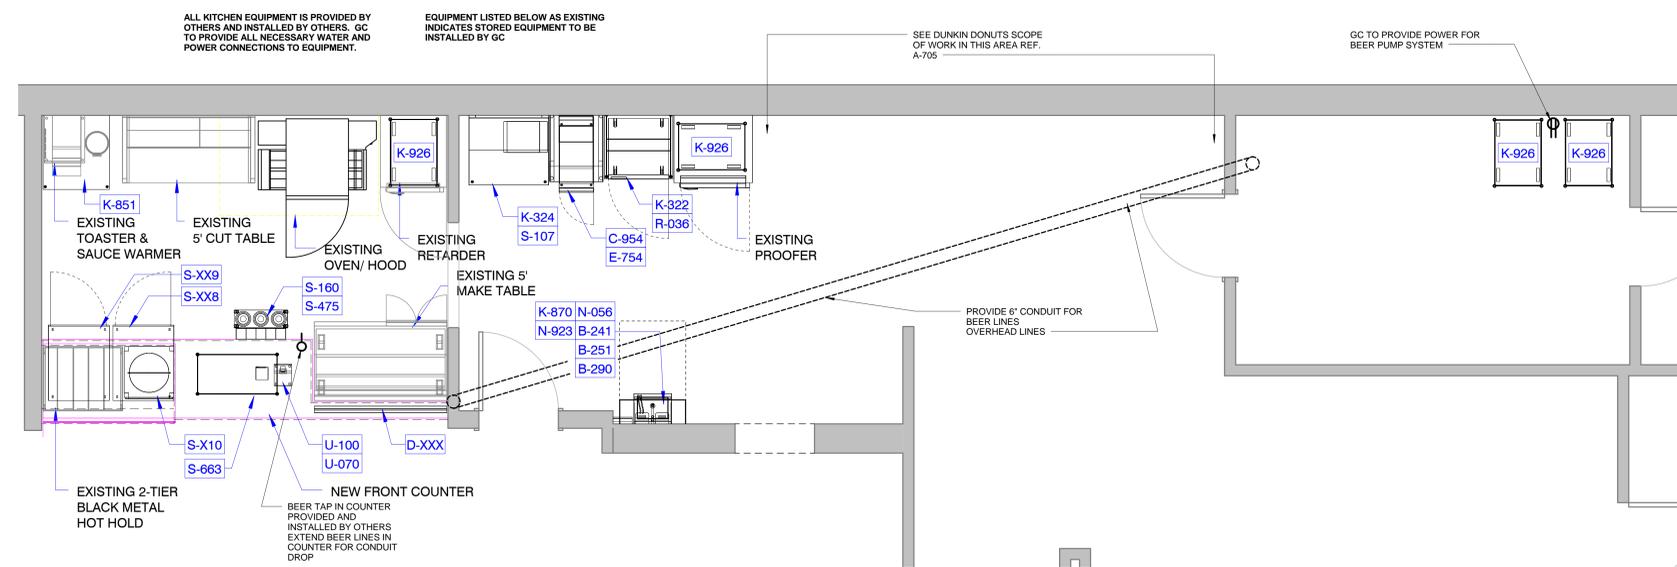

1 PIZZA HUT EQUIPMENT PLAN
3/8" = 1'-0"

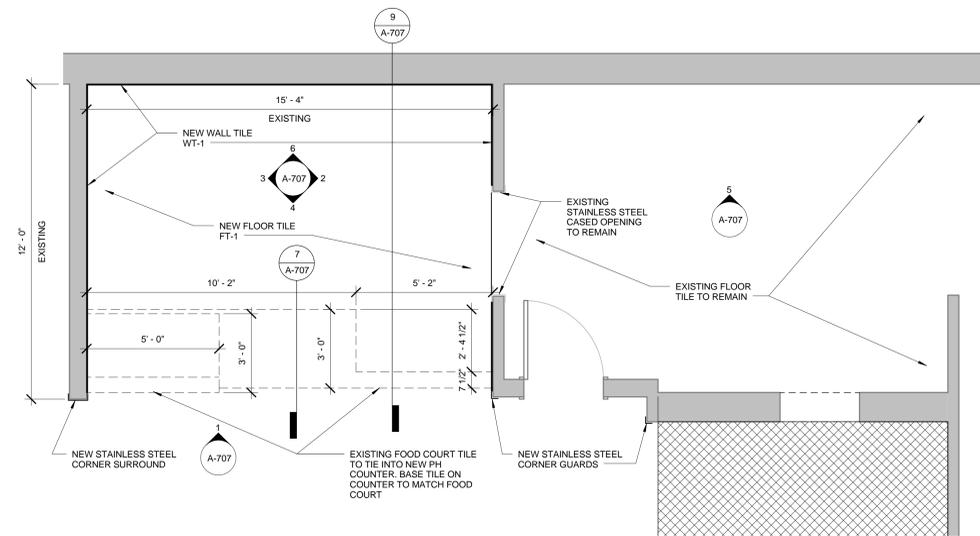


2 PIZZA HUT FLOOR PLAN
3/8" = 1'-0"

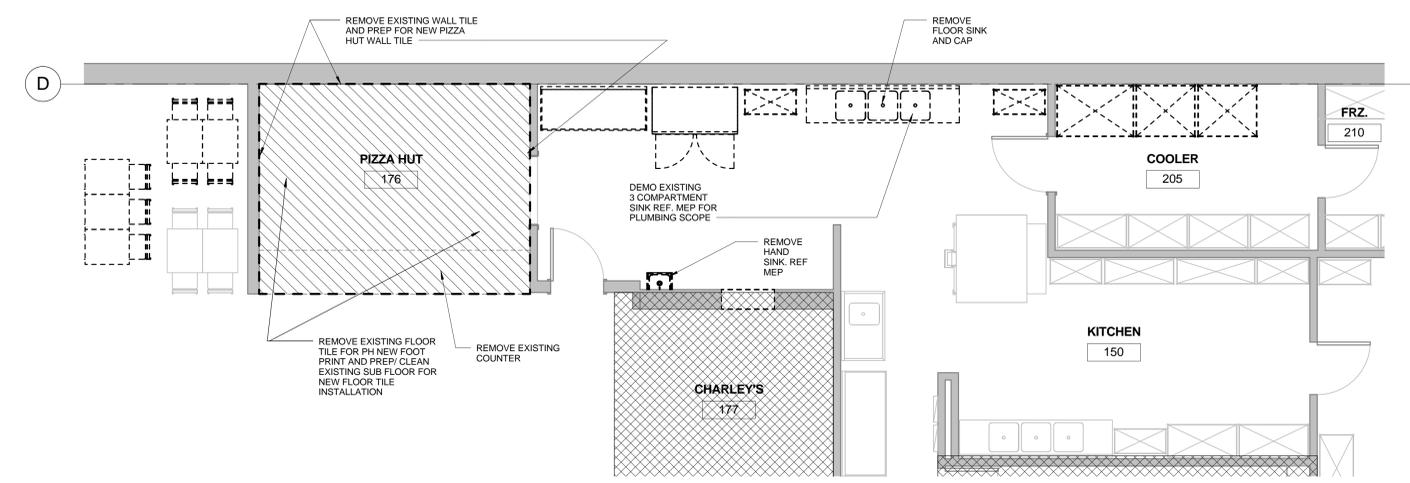


5 ENLARGED PH DEMO PLAN OF FOOD COURT
1/4" = 1'-0"

NOTE:
SPRINKLER HEAD LOCATION MAY NEED TO BE MODIFIED FOR NEW CEILING HEIGHTS. PROVIDE SHOP DRAWING HEAD LOCATION FOR BASE FIRE DEPARTMENT TO REVIEW.

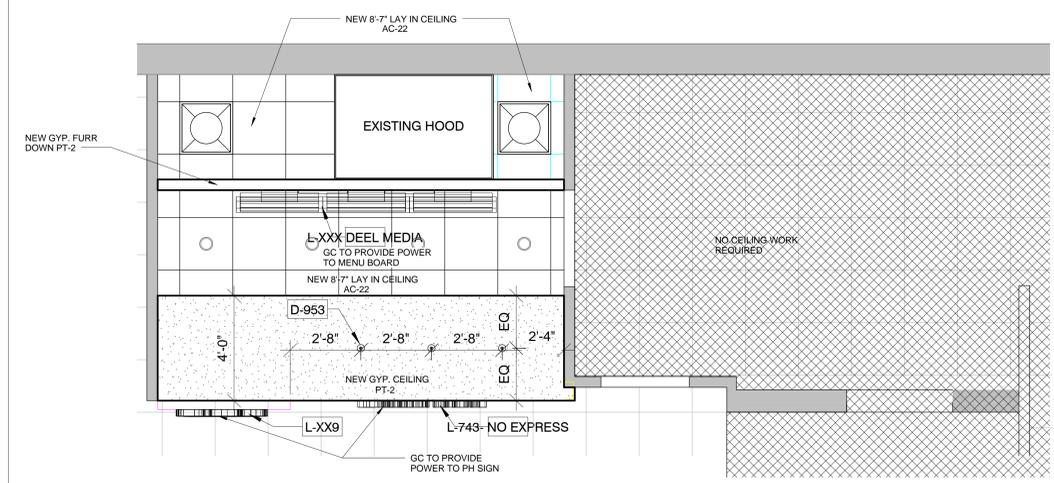

3 PIZZA HUT REFLECTED CEILING PLAN
3/8" = 1'-0"

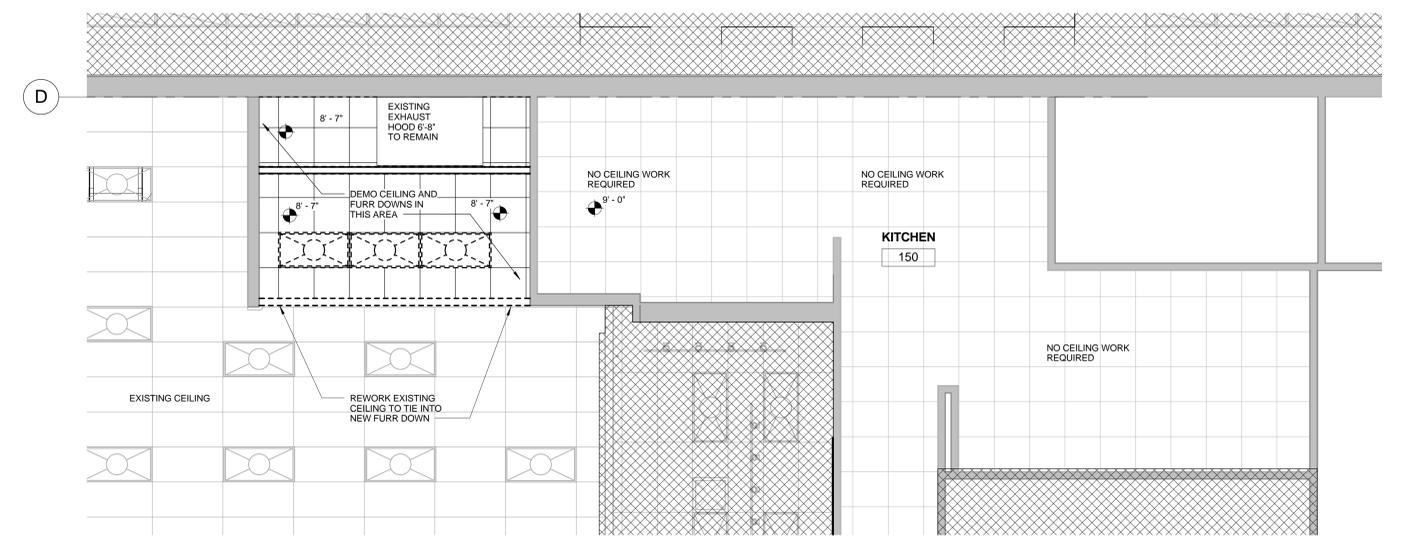

4 PH DEMO CEILING PLAN
1/4" = 1'-0"

REVISIONS

No.	Date	Item

Author
Drawn
Checked
Checked
Approver
Approved
8/29/2012



PIZZA HUT
ENLARGED PLANS
& RCPS

Project No. 10119
Date 08/29/12
Last Revision

A-706











95% ISSUE

**FOOD COURT PIZZA HUT AND
 DUNKIN DONUTS**
 SHEPPARD AFB, TX.

PIZZA HUT FINISH LEGEND

CODE	MATERIAL	MANUFACTURER	NUMBER	COLOR	SIZE	NOTES:
B-1	COVE BASE	ACCUSERV	YB/CB-BLK	BLACK	6" X 12"	FURNISHED BY DISTRIBUTOR; INSTALLED BY GC
FRP-1	FIBERGLASS REINFORCED PANELS	SHERWIN WILLIAMS	P-100	WHITE	-	FURNISHED AND INSTALLED BY GC
PL-1	PLASTIC LAMINATE	CSI	-	METALLIC	30" X 96"	PANELS ON 1/2" SUBSTRATE; FURNISHED BY DISTRIBUTOR; INSTALLED BY GC
PL-2	SILESTONE SOLID SURFACE	ACCUSERV	-	STELLER NIGHT	-	COUNTERTOP; FURNISHED BY DISTRIBUTOR; INSTALLED BY MANUFACTURER
PL-3	PLASTIC LAMINATE	CSIT	D14	PORT	-	COUNTERTOP; FURNISHED BY DISTRIBUTOR; INSTALLED BY GC
PL-4	PLASTIC LAMINATE	CSI	4860	SILVER	-	COUNTERTOP; FURNISHED BY DISTRIBUTOR; INSTALLED BY GC
PT-1	PAINT	SHERWIN WILLIAMS	SW6869	STOP RED	-	DURATION SEMI-GLOSS, LIGHT STIPPLE; FURNISHED AND INSTALLED BY GC
PT-2	PAINT	SHERWIN WILLIAMS	SW7069	IRON ORE	-	EGGSHELL FINISH; FURNISHED AND INSTALLED BY GC
SS-1	METAL (STAINLESS STEEL) PANEL	TBD	-	BRUSHED SS	-	FURNISHED AND INSTALLED BY GC
WT-1	WALL TILE	ACCUSERV	-	PORTLAND SEATTLE	-	GROUT: CUSTOM BLDG PRODUCT NON-SANDED PH#2; FURNISHED BY DISTRIBUTOR; INSTALLED BY GC
WT-2	WALL TILE - ACCENT	ACCUSERV	-	MOSAIC TILE	-	GROUT: CUSTOM BLDG PRODUCT NON-SANDED PH#5; FURNISHED BY DISTRIBUTOR; INSTALLED BY GC
FT-1	PORCELAIN TILE	CROSSVILLE - CROSS COLORS	-	A790 BURGUNDY SMOKE	-	8" X 8"; CROSS DOT TEXTURE; FURNISHED BY DISTRIBUTOR; INSTALLED BY GC
MT-1	PROFILTEC TRIM	ACCUSERV	SQUARE JOLLY-SJ100	STAINLESS STEEL	-	FURNISHED BY MANUFACTURER; INSTALLED BY GC

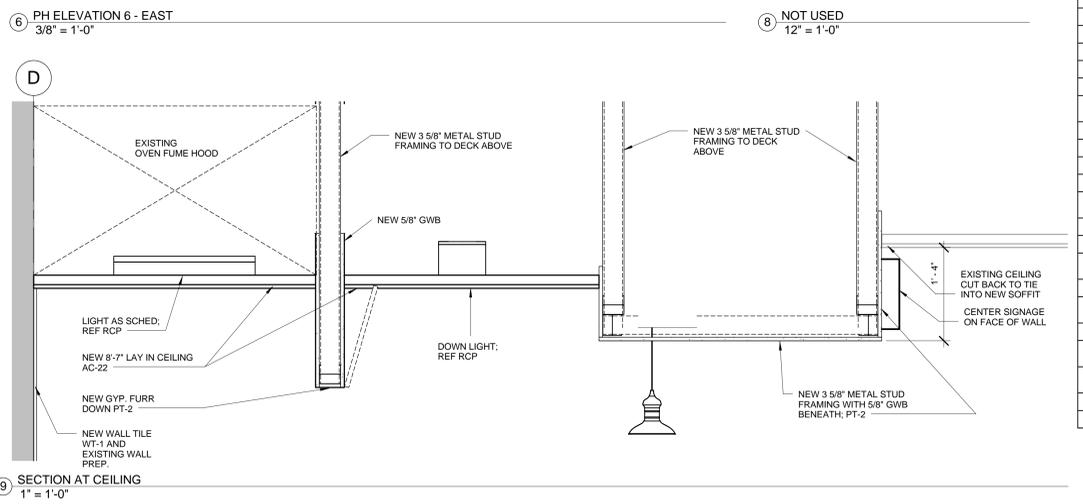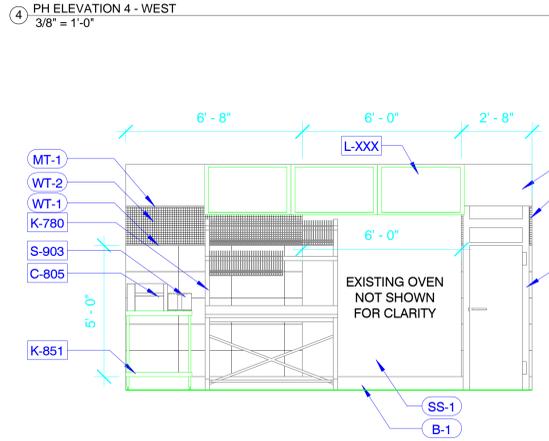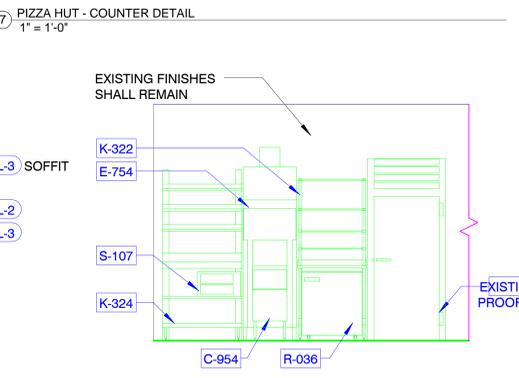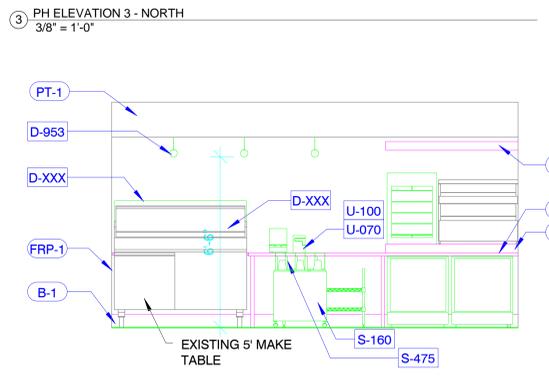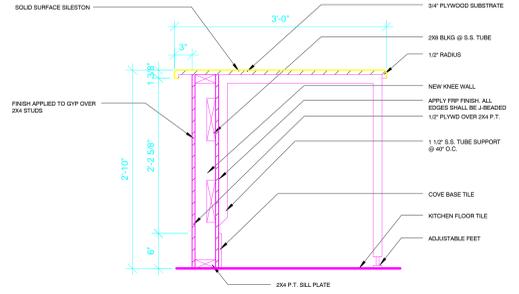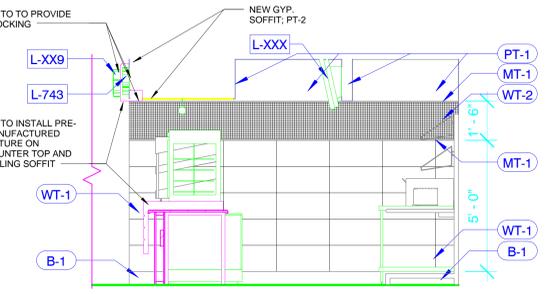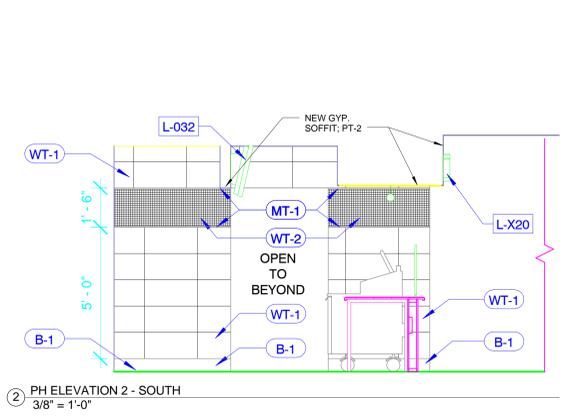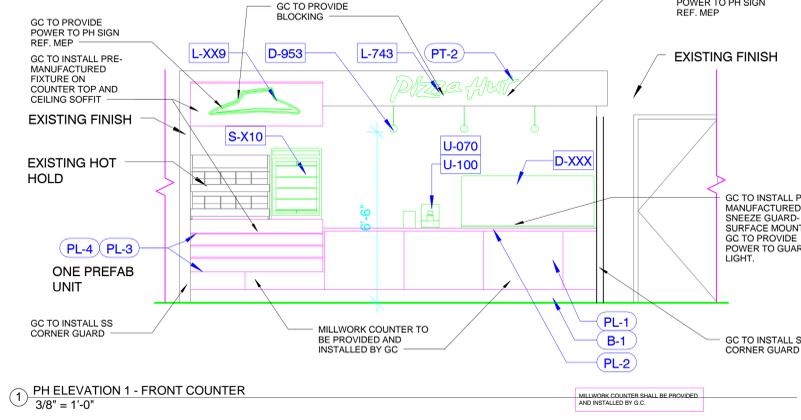

MARK BY : B-1 MANUFACTURER : ACCUSERV SPECIFICATION : YB/CB-BLK DESCRIPTION : COVE BASE - 6" X 12"	MARK BY : FRP-1 MANUFACTURER : SHERWIN WILLIAMS SPECIFICATION : #P-100, WHITE DESCRIPTION : FRP	MARK BY : PL-1 MANUFACTURER : CSI SPECIFICATION : METALLIC P-LAM DESCRIPTION : 30" X 96" PANELS ON 1/2" SUB	MARK BY : PL-2 MANUFACTURER : ACCUSERV SPECIFICATION : BLACK P-LAM DESCRIPTION : COUNTERTOP
MARK BY : PT-1 MANUFACTURER : GC SPECIFICATION : #SW6869 - STOP RED W/ LIGHT STIPPLE DESCRIPTION : DURATION SEMI-GLOSS	MARK BY : PT-2 MANUFACTURER : GC SPECIFICATION : #SW7069 - IRON ORE DESCRIPTION : EGG SHELL FINISH	MARK BY : WT-1 MANUFACTURER : DIS SPECIFICATION : ACCUSERV GROUT : PORTLAND SEATTLE DESCRIPTION : WALL TILE - 12" X 24"	MARK BY : B-1 MANUFACTURER : DIS SPECIFICATION : ACCUSERV DESCRIPTION : COVE BASE - 6" X 12"

PIZZA HUT EQUIPMENT SCHEDULE

ITEM #	QTY.	DESCRIPTION	FURNISHED BY	INSTALLED BY	MANUFACTURER	MODEL	SIZE	GENERAL REMARKS	GAS	HORSE POWER	KW	PHASE	VOLTS	AMPS	PLUG HT.	HOT	COLD	WASTE	EXISTING STORED EQUIPMENT TO BE INSTALLED BY GC
B-241	1	SOAP DISPENSER	DIST	GC	BOBRICK	3741 SOAP	6" X 6" X 11"												NEW
B-251	1	HAND SANITIZER	DIST	GC	BOBRICK	3741 SAN	6" X 6" X 11"												NEW
B-290	1	PAPER TOWEL DISPENSER	DIST	GC	BOBRICK	# B262	10.75" X 4" X 14"												NEW
C-954	1	Electric Open Fryer with Filtration	DIST	GC	PITCO	PH-SEP184	15.58" X 34.15/32" X 46.1/8"				.05		120						NEW
D-953	3	RED PENDANT	DIST	GC	ACCUSERV	#00298-033	4.125" DIAMETER												NEW
D-XXX	1	PRIVACY PANEL	DIST	GC	SCHULT	#CUSTOM	60" X 24"	FLAMES ONLY											NEW
E-754	1	VENTLESS HOOD	DIST	GC	GLIES	#FSH-2-PH	26.7/8" X 31.7/16" X 88.5/16"			18.5	1		208-240V	8					NEW
K-322	1	WING STREET PREP STATION	DIST	GC	METRO	#PHWP3031	30" X 31" X 74"												NEW
K-325	1	WING STREET FINISHING STATION	DIST	GC	METRO	#PHXWF3	36" X 33" X 78"												NEW
K-851	1	WORKSTATION	DIST	GC			30" X 36" X 36"												NEW
K-870	1	SINGLE WALL SHELF	DIST	GC	METRO	#WS1424A	12" X30"												NEW
K-826	4	DOUGH CART	DIST	GC	METRO	#PHDC2130B	21" X 30" X 54"												EXISTING STORED
L-XXX	1	MENU BOARD	DIST	GC	DEEL - MEDIA		117.5/8" X 12.3/16" X 22.5/64"	(2) - 42" DIGITAL SCREENS											NEW
L-743	1	PIZZA HUT SIGNAGE	DIST	GC	ATLAS	#PH12HORZ	57.5" X 3" X 12"	NO 'EXPRESS' APPENDAGE			.06								NEW
L-XX9	1	PIZZA HUT SIGNAGE	DIST	GC	ATLAS	CUSTOM - HUT	41.5" X 12.5" X 3"				.06								NEW
N-056	1	HAND SINK W/ KNEE PEDALS	DIST	GC	AERO	#HS-MOD	17" X 15" X 17.1/4"												NEW
N-923	1	HAND SINK SIDE GUARDS	DIST	GC	AERO														NEW
P-804	1	PROOFER	DIST	GC	TRAUlsen	#RPP132L5	35.1/2" X 39.1/4" X 83.1/4"			1.75	1		115	16				EXISTING STORED	
R-036	1	UNDER COUNTER FREEZER	DIST	GC	DELFIELD	#407CASPLRH	27" X 27.3/4" X 33.1/4"		1/4		1		115	5				NEW	
S-107	1	WINGS HOT HOLD	DIST	GC	PRINCE CASTLE	#DH2PT-20WS	19.71" X 14.12" X 11.14"			1.6			208	7.7				NEW	
S-160	1	3 CUP MOBILE CUP DISPENSER	DIST	GC	WASSERSTROM	#360125	8.1/8" X 24.1/8" X 26.1/8"												NEW
S-475	1	ADJUSTABLE LIP/CUP DISPENSER	DIST	GC	DISPENSE-RITE	#CTLD-22	8" X 22.1/2" X 5"												NEW
S-663	1	2-SHELF UNDER COUNTER UNIT	DIST	GC	METRO	#PHEXP03; E#E4080634	36" X 18" X 28"												NEW
S-X10	1	HOT HOLD TOWER	DIST	GC	HATCO	#FSDT-1	22.5" X 24" X 32.5"				1.44		120	12					EXISTING STORED
S-XX8	1	UNDER COUNTER W/ 1" WHEELS	DIST	GC	WINSTON: CVAP	#HC4009Z-W-1-A; E40401120	27.6" X 34.5" X 31.8"	REQUIRES WATER/ DRAIN			2.16	1	120	18					NEW
S-XX9	1	UNDER COUNTER W/ 1" WHEELS	DIST	GC	WINSTON: CVAP	#HC4009Z-W-1-A; E40401119	27.6" X 34.5" X 31.8"	REQUIRES WATER/ DRAIN			2.16	1	120	18					NEW
U-070	1	POS RECEIPT PRINTER	DIST	GC															NEW
U-100	1	POS TERMINAL	DIST	GC	PAR	#POS4XP	12.1" LCD SCREEN						1	120-240					NEW

ALL KITCHEN EQUIPMENT IS PROVIDED BY OTHERS AND INSTALLED BY OTHERS. GC TO PROVIDE ALL NECESSARY WATER AND POWER CONNECTIONS TO EQUIPMENT.


REVISIONS

No.	Date	Item

SAW Drawn
 SAW Checked
 SAW Approved

PIZZA HUT EQUIPMENT, ELEVATIONS & DETAILS

Project No. 10119
 Date 08/29/12
 Last Revision

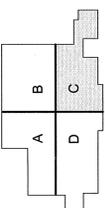


BID SET

MAIN STORE UPGRADE
 SHEPPARD AFB
 WICHITA FALLS TX

No.	Date	REVISIONS	Item


Koegel Associates, Inc.
 Mech/Elec Consulting Engineers
 1101 S. Broadway
 Suite 200
 Wichita Falls, TX 76798
 Phone: (817) 754-8086
 Fax: (817) 754-8085
 Registration #F-1532

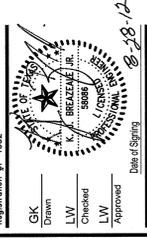


Date of Signing: 8-28-12
DUNKIN DONUTS / PIZZA HUT
OVERALL PLAN

Project No.	10103.00
Date	08-28-12
Last Revision	
	E1.1.01

KEY PLAN
 Scale: 1"=50'-0"

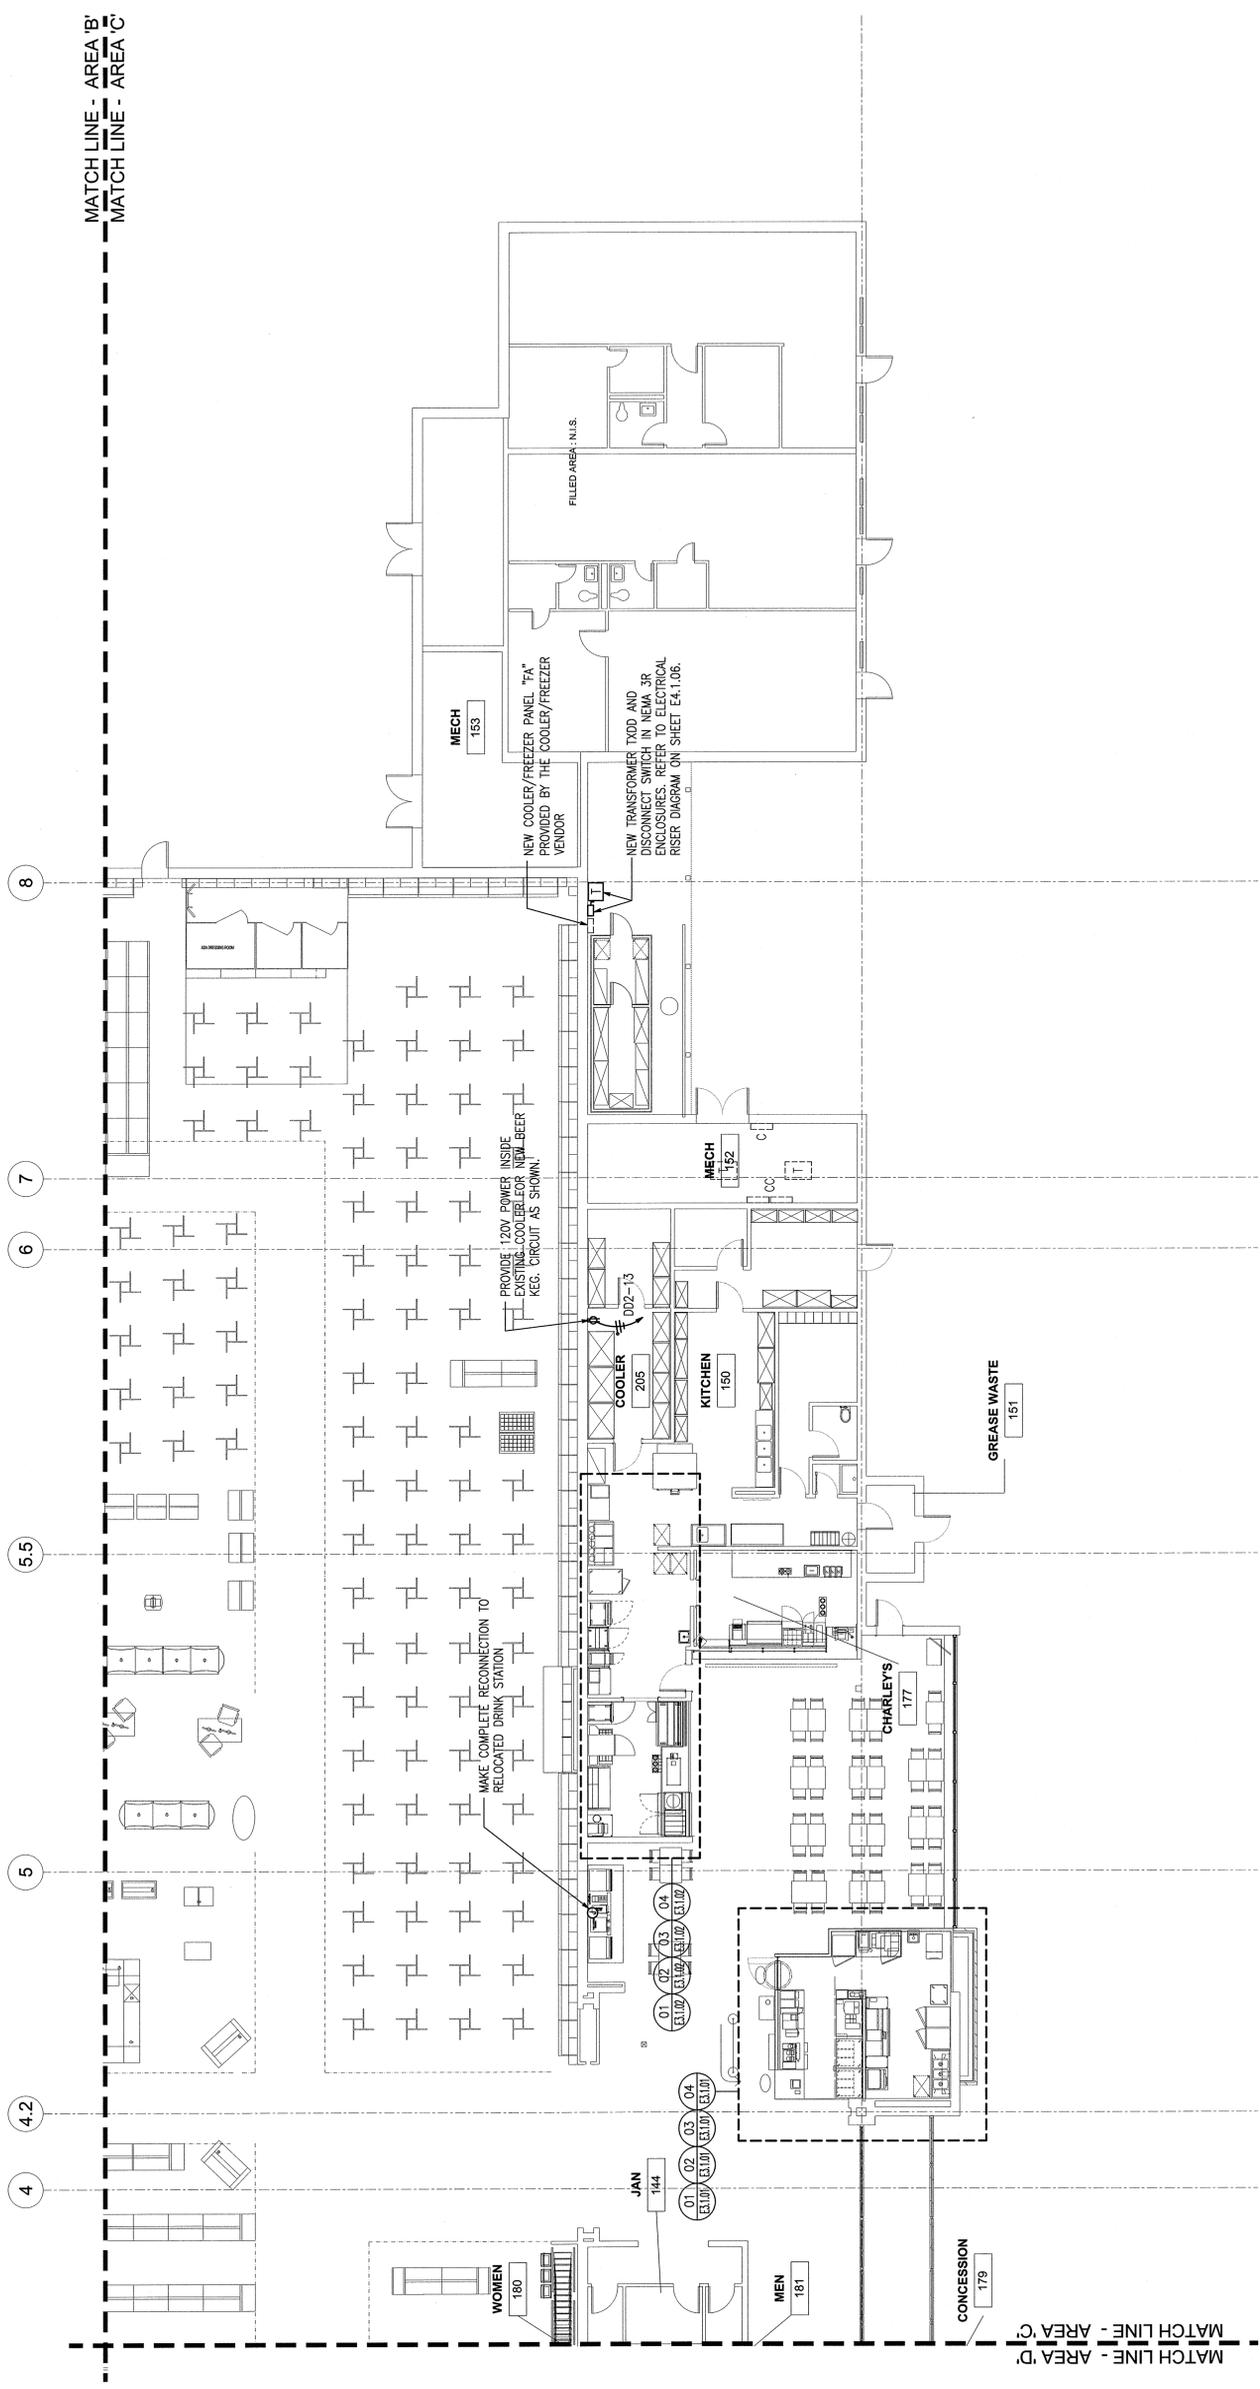

ELECTRICAL SYMBOLS LEGEND			
SYMBOL	DESCRIPTION	SYMBOL	DESCRIPTION
	RECESSED 2'x4' FLUORESCENT FIXTURE	S _k	KEYED SWITCH
	RELOCATED RECESSED 2'x4' FLUORESCENT FIXTURE	S	SINGLE POLE SWITCH + 42" A.F.F. / WP WEATHERPROOF
	NIGHT LIGHT / EMERGENCY FIXTURE	S ₃	THREE WAY SWITCH + 42" A.F.F.
	RECESSED, SURFACE MOUNTED OR PENDANT HUNG FIXTURE	S _m	MOTOR RATED 30 AMP SWITCH, 1 POLE
	INCANDESCENT OR HID LIGHTING FIXTURE, CEILING MOUNTED	S _d	DIMMER SWITCH
	WALL MOUNTED DOWNLIGHT	CS	LIGHTING CONTROL OCCUPANCY SENSOR
	EMERGENCY LIGHT	MD	CEILING MOUNTED MOTION DETECTOR
	EXIT SIGN - CEILING MOUNTED W/ LED	MD-H	WALL MOUNTED MOTION DETECTOR
	EXIT SIGN - WALL MOUNTED W/ LED	CS	CEILING MOUNTED SPEAKER
	JUNCTION BOX - CEILING MOUNTED	CS _S	SPEAKER MOUNTED TO STRUCTURE
	JUNCTION BOX - WALL MOUNTED	CS _{GB}	GYP BOARD MOUNTED SPEAKER

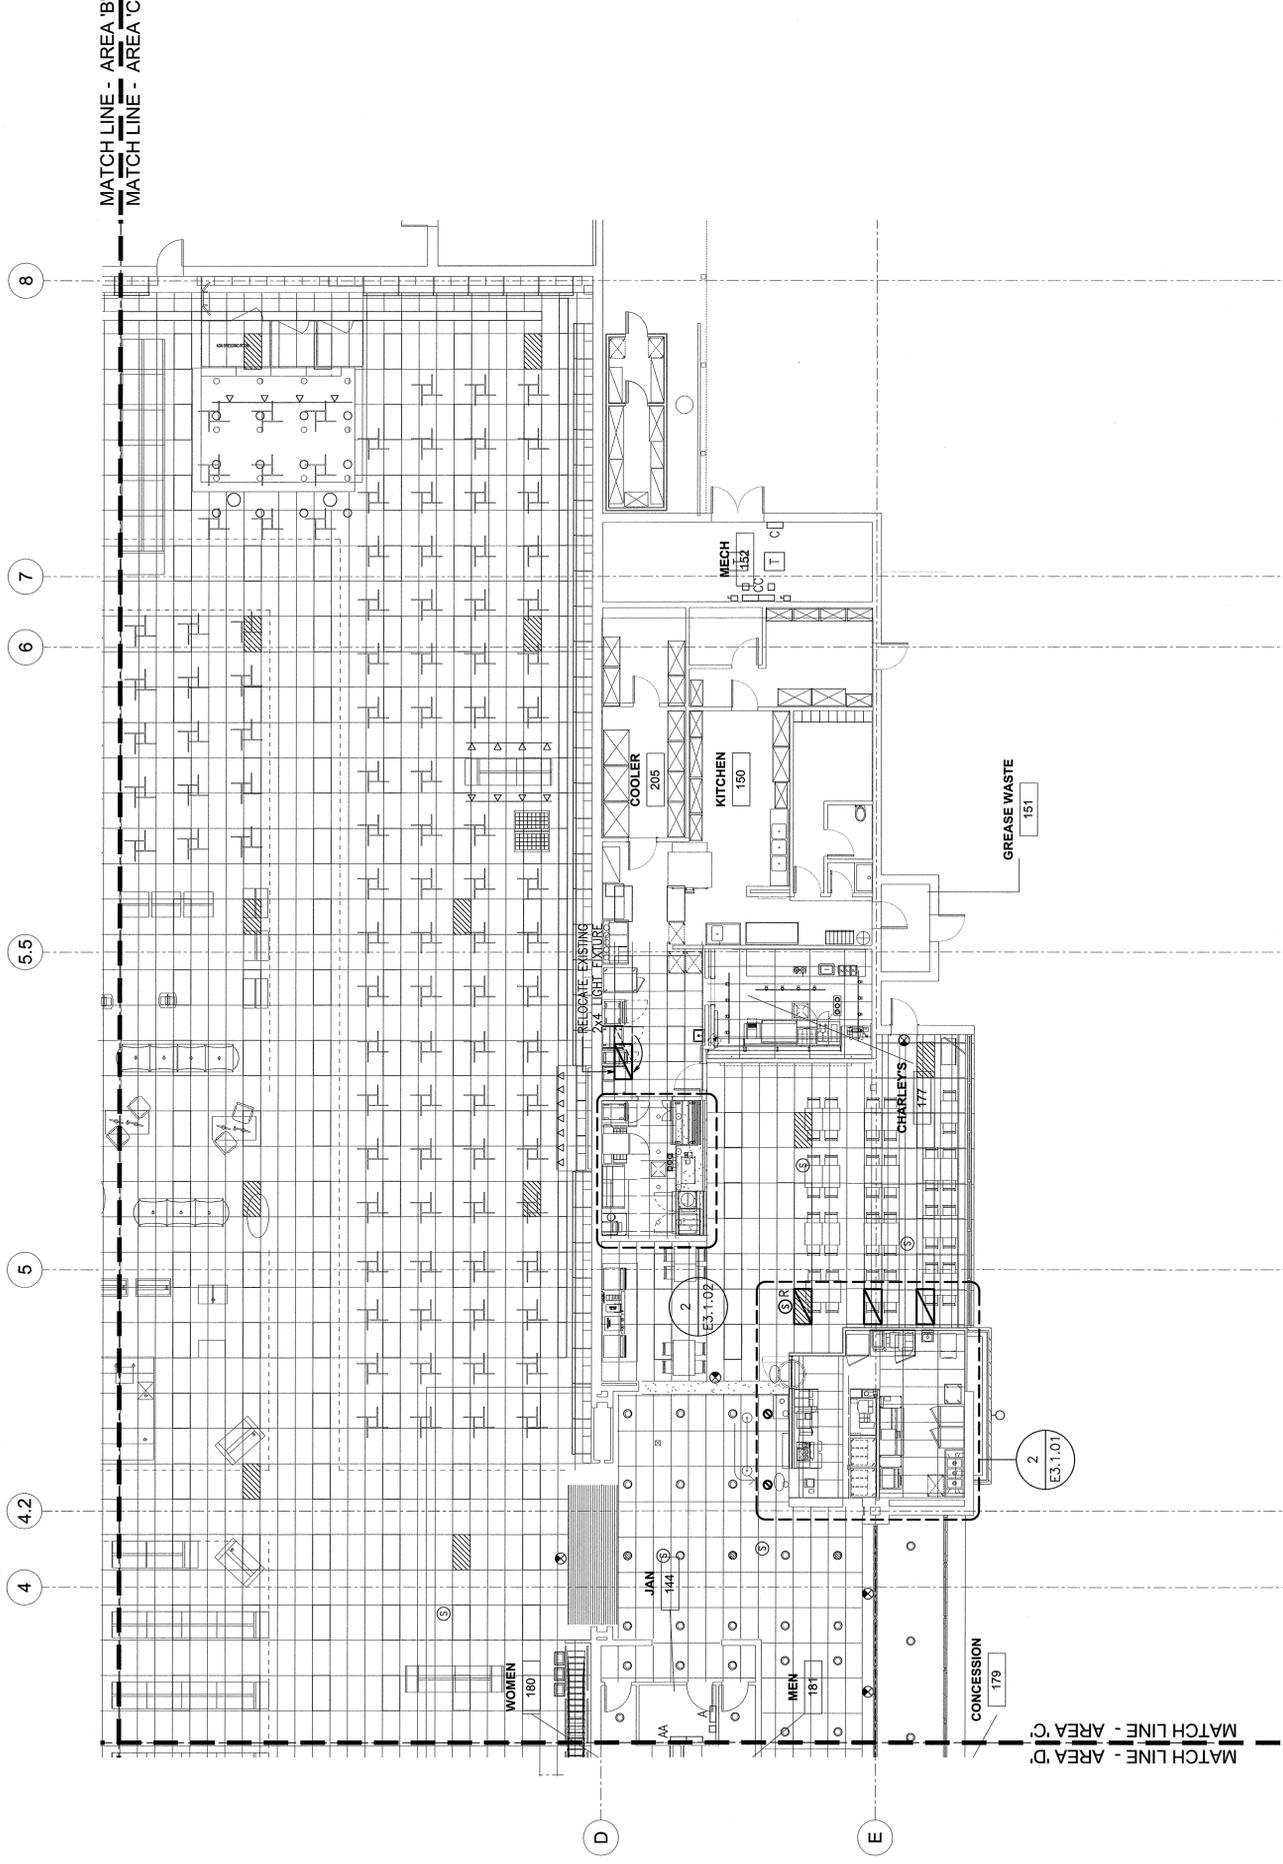


01 ENLARGED LIGHTING FLOOR PLAN - AREA 'C'

Scale: 1/8"=1'-0"



PLAN NORTH

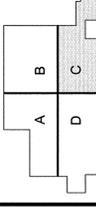

MAIN STORE UPGRADE
SHEPPARD AFB
WICHITA FALLS TX


REVISIONS	
No.	Date

Koegeel Associates, Inc.
Mech/Elec Consulting Engineers
2628 Cole Avenue, Suite 250, LB
Dallas, TX 75204
Phone: (214) 754-8088
Fax: (214) 754-8089
Registration # - 135230




ENLARGED
LIGHTING
FLOOR PLAN -
AREA 'C'

Project No.	10103.00
Date	08-28-12
Last Revision	

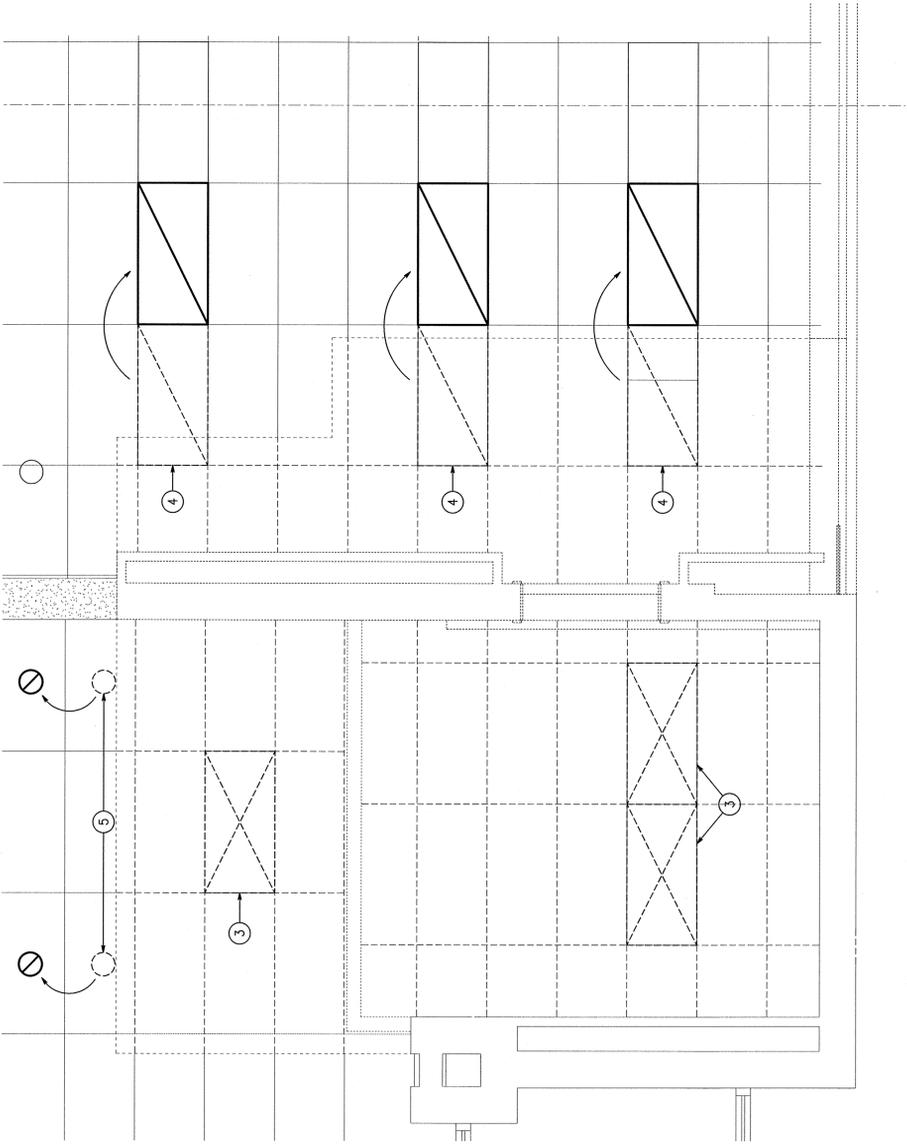


01 DUNKIN DONUTS ENLARGED LIGHTING PLAN-DEMO
Scale: 1/2"=1'-0"
PLAN NORTH

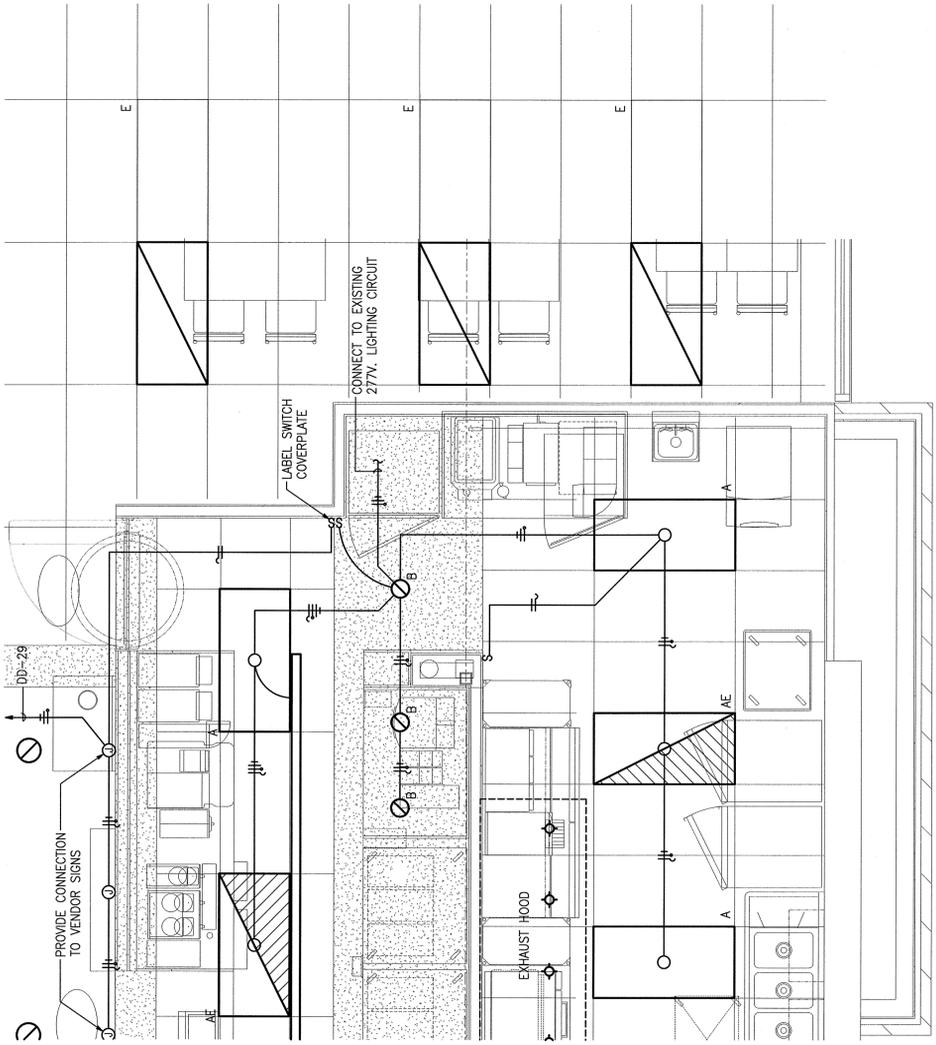


02 DUNKIN DONUTS ENLARGED LIGHTING PLAN
Scale: 1/2"=1'-0"
PLAN NORTH

Plan Symbols	
□	NEW DUPLEX RECEPTACLE
⊙	NEW SPECIAL RECEPTACLE AS NOTED OR SCHEDULED
▽	NEW TELE/DATA OUTLET
⊞	EXISTING DUPLEX RECEPTACLE TO BE REMOVED
⊞	EXISTING SPECIAL RECEPTACLE TO BE REMOVED
⊞	NEW LOCATION OF RELOCATED LAY-IN 2x4 LIGHT FIXTURE
⊞	EXISTING LAY-IN 2x4 LIGHT FIXTURE TO BE RELOCATED AS SHOWN
⊞	NEW LAY-IN 2x4 LIGHT FIXTURE WITH GASKETED ACRYLIC LENS (LITHONIA #2GT8F332FWA12WVOLT)
⊞	SAME AS TYPE 'X' EXCEPT WITH EMERGENCY BATTERY PACK (LITHONIA #2GT8F332FWA12WVOLT)
⊞	NEW RECESSED COMPACT FLUORESCENT DOWNLIGHT (LITHONIA #FY26DTT6ARMVOLT)
S	NEW WALL MOUNTED LIGHT SWITCH AT +48" WITH STAINLESS STEEL COVER PLATE
⊞	NEW SURFACE MOUNTED MENU BOARD LIGHT FIXTURE WITH MATTE WHITE HOUSING AND DECORATIVE END PLATES. (ELLIPTIPAR #F144-T228-S-22-2-0K-0)
C	INDICATES DEVICES MOUNTED IN CEILING

- NOTES: REFERENCED TO FLOOR PLAN BY ○.
- MOUNT MENUBOARD DUPLEX RECEPTACLES AND QUAD DATA RECEPTACLES STACKED VERTICALLY CONCEALED BEHIND MENUBOARD. COORDINATE WITH MENUBOARD MOUNTING BRACKETS.
 - FURNISH AND INSTALL (8) CAT 5 CABLES TOTAL FROM INDICATED DATA OUTLETS TO DATA OUTLETS BEHIND MENUBOARD.
 - DISCONNECT AND REMOVE EXISTING 2x4 LAY-IN LIGHT FIXTURES.
 - RELOCATE EXISTING 2x4 LAY-IN LIGHT FIXTURES AS SHOWN.
 - RELOCATE EXISTING RECESSED DOWNLIGHTS AS SHOWN.
 - SAWSUT EXISTING CONCRETE FLOOR SLAB TO GET POWER AND TELE/DATA CONDUITS TO FRONT COUNTER. INSTALL POWER CONDUITS AS SHOWN AND SUB TELE/DATA CONDUIT UP TO ABOVE ACCESSIBLE CEILING. PROVIDE ADDITIONAL 1" SPARE CONDUIT FOR FUTURE USE.

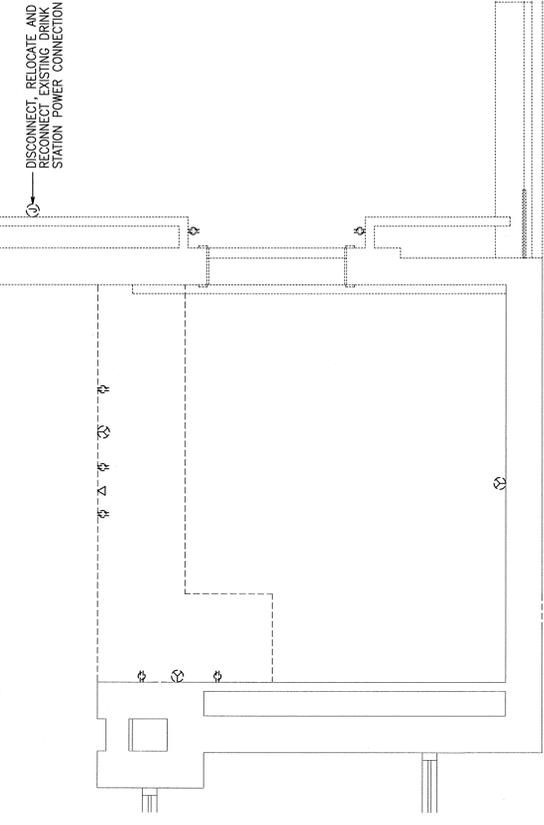

03 DUNKIN DONUTS ENLARGED POWER PLAN-DEMO
Scale: 1/2"=1'-0"
PLAN NORTH

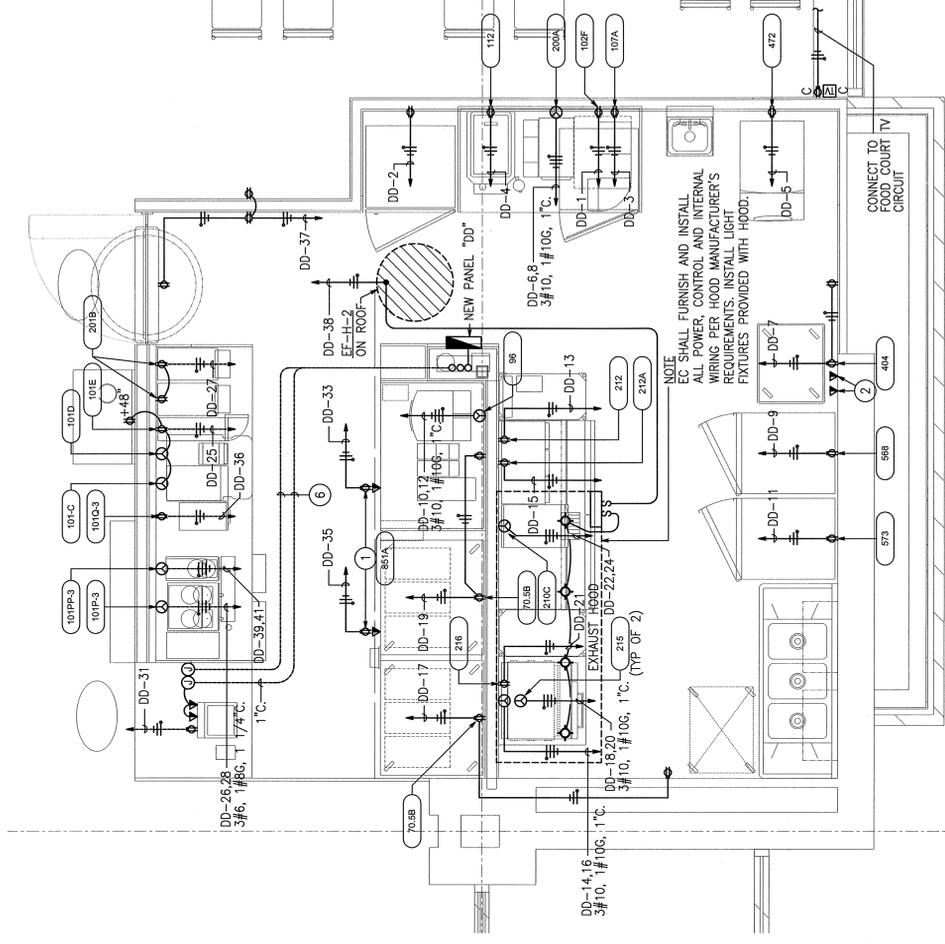

04 DUNKIN DONUTS ENLARGED POWER PLAN
Scale: 1/2"=1'-0"
PLAN NORTH

Good Fulton & Farrell Architects
2007 Fairwood Street, Suite 300
Dallas, Texas 75201
Phone: (214) 754-8088
www.gff.com

© Good, Fulton & Farrell 2008

KEY PLAN

BID SET

MAIN STORE UPGRADE
SHEPPARD AFB
WICHITA FALLS TX

REVISIONS

No.	Date	Item

Koegel Associates, Inc.
Mech/Elec Consulting Engineers
2818 Cole Avenue, Suite 220, LB
Dallas, TX 75201
Phone: (214) 754-8088
Fax: (214) 754-8089
Registration # 1-1520

Drawn: _____
Checked: _____
Approved: _____
Date of Signing: 08.12.12

DUNKIN DONUTS
ENLARGED PLANS


Project No. 10103.00
Date 06-28-12
Last Revision

E3.1.01


BID SET

MAIN STORE UPGRADE
 SHEPPARD AFB
 WICHITA FALLS TX


Item Number	Count	Description	Furnished By / Installed By	Manufacturer	Model	Size	Comments	Gas	Horse Power	KW	Phase	Voltage	Amps	Plug Height
C-864	1	ELECTRIC FRYER	GC	OK	#FH-SER184	4.125' Diameter	PROVIDE WITH POWER CORD AND NEMA 15-60P PLUG (PLUGS INTO VENTLESS HOOD)				3	208V	48	
D-883	3	RED PENDANT LIGHT	DST	ACQUASERV	#C0208-030	60" X 24"				0.5		120		
D-XXX	1	VENTLESS HOOD WITH BUILT-IN PRIVATE PANEL	DST	SCHULT	#CUSTOM	28" W8" X 31" 7/16" X 88"	WITH BUILT-IN NEMA 15-60P FOR FRYER.				3	208-240V	8	
E-754	1	VENTLESS HOOD WITH BUILT-IN PRIVATE PANEL AND NEMA 15-60P	DST	GLERS	#FSH-2-PH	117" W 88" X 12 3/16" X 22 5/8"	PROVIDE J-BOX TO POWER HOOD.							
L-002	1	MENU BOARD	GC	SCHULT										
L-200	1	PIZZA HUT SIGNAGE	DST	ATLAS	#FH12PHCRZ	57.5" X 9" X 12"				0.6				
L-201	1	PIZZA HUT SIGNAGE	DST	ATLAS	#FH12PHCRZ	57.5" X 9" X 12"				0.6				
R-804	1	PACKER	DST	TRAILSEN	#R804-1	19" X 23" X 30"				0.5				
R-804	1	UNDER COUNTER FREEZER	DST	TRAILSEN	#R804-1	19" X 23" X 30"	NEMA 5-20R			0.5				
S-107	1	WINGS HOT HOLD	DST	DELFIELD	#407CASPRH	27" X 27" X 31" 1/4"	NEMA 5-15R	14		1.4	1	115	5	
S-107	1	WINGS HOT HOLD	DST	PRINCE CASTLE	#PRBPT-20WS	19.71" X 14.12" X 11.14"	NEMA L6-20R			1.8	1	208	7.7	
S-107	1	HOT HOLD TOWER	DST	HATCO	#HSD71	22.9" X 24" X 33.5"	NEMA 5-15R			1.44	1	120	12	
S-107	1	HOT HOLD TOWER	DST	HATCO	#HSD71	22.9" X 24" X 33.5"	NEMA 5-15R			1.44	1	120	12	
S-108	1	UNDER COUNTER W/ 11 WHEELS	DST	WINSTON CVAP	#E6001120	27.6" X 34.5" X 31.6"	NEMA 5-20R			2.18	1	120	18	
S-109	1	UNDER COUNTER W/ 11 WHEELS	DST	WINSTON CVAP	#PC-4002-W1-A	27.6" X 34.5" X 31.6"	NEMA 5-20R			2.18	1	120	18	
L-070	1	POS RECEIPT PRINTER	LC	PAR	#FDSANP	12.1" LCD SCREEN	NEMA 5-20R				1	120		
L-100	1	POS TERMINAL	LC	PAR	#FDSANP	12.1" LCD SCREEN	NEMA 5-20R				1	120		
L1	1	2x4 LAY-IN FLUORESCENT LIGHT	GC	LITHONIA	#3TR1217FMA1RMVOLT	2'x2'								
L2	1	2x4 LAY-IN FLUORESCENT LIGHT	GC	LITHONIA	#3TR1217FMA1RMVOLT	2'x2'								
L3	1	2x4 LAY-IN FLUORESCENT LIGHT	GC	LITHONIA	#3TR1217FMA1RMVOLT	2'x2'								
L4	1	2x4 LAY-IN FLUORESCENT LIGHT	GC	LITHONIA	#3TR1217FMA1RMVOLT	2'x2'								

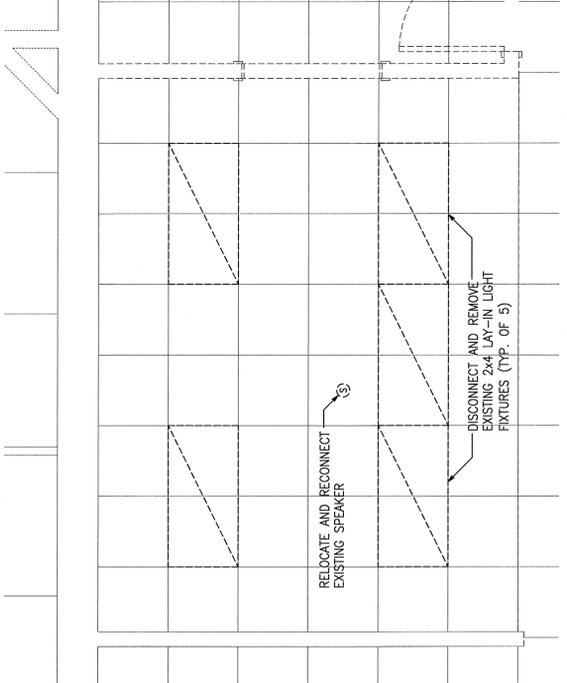


01 PIZZA HUT ENLARGED LIGHTING PLAN- DEMO
 Scale: 1/2"=1'-0"
 PLAN NORTH

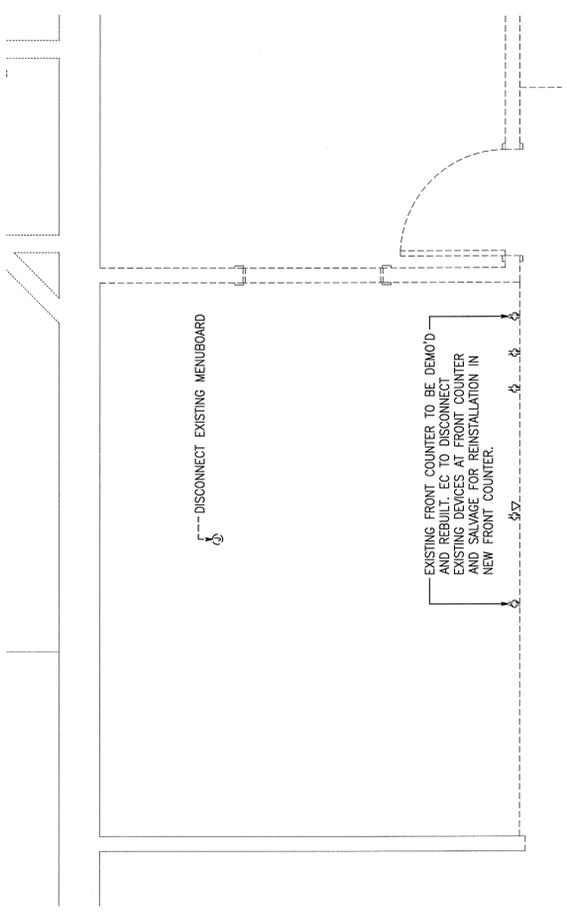


03 PIZZA HUT ENLARGED POWER PLAN- DEMO
 Scale: 1/2"=1'-0"
 PLAN NORTH

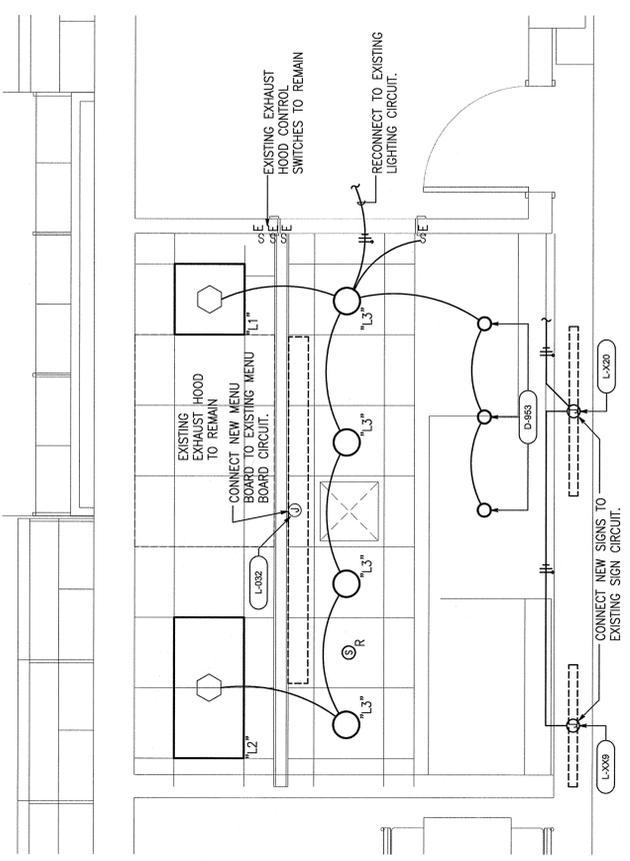

02 PIZZA HUT ENLARGED LIGHTING PLAN
 Scale: 1/2"=1'-0"
 PLAN NORTH

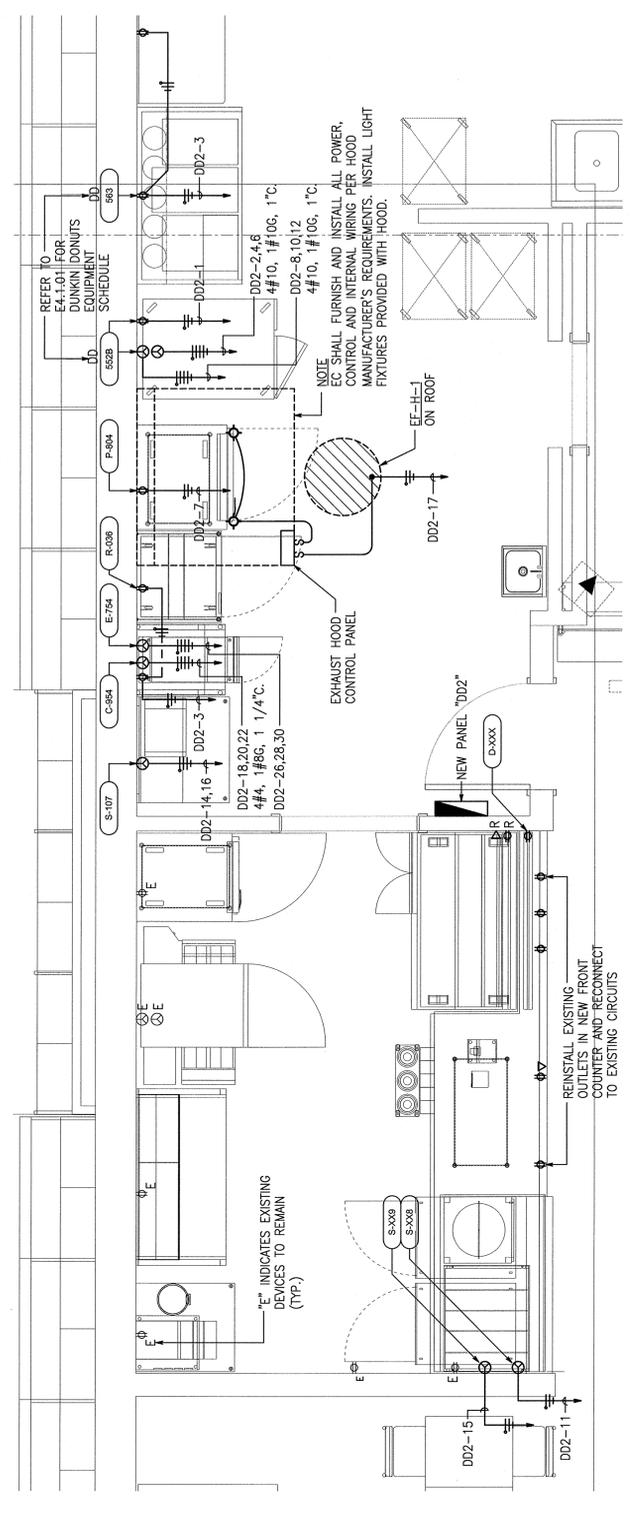

04 PIZZA HUT ENLARGED POWER PLAN
 Scale: 1/2"=1'-0"
 PLAN NORTH

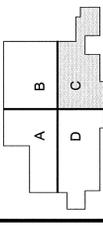

BID SET

MAIN STORE UPGRADE
 SHEPPARD AFB
 WICHITA FALLS TX

No.	Date	Item

Koegel Associates, Inc.
 Mech/Elec Consulting Engineers
 2015 E. Chelton, Suite 220, L18
 Dallas, Texas 75244
 Phone: (214) 754-8986
 Fax: (214) 754-8987
 Registration # 1532




ENLARGED MECH.
 FLOOR PLAN -
 AREA 'C'

Project No.	10103.00
Date	08-28-12
Last Revision	

M1.1.03

- NOTES: REFERENCED TO FLOOR PLAN BY ○**
- EXISTING SUPPLY AIR DUCTWORK TO REMAIN.
 - EXISTING CEILING SUPPLY DIFFUSER TO REMAIN.
 - EXISTING RETURN AIR DUCTWORK TO REMAIN.
 - EXISTING CEILING RETURN AIR GRILLE TO REMAIN.
 - RELOCATED CEILING SUPPLY DIFFUSER. CONTRACTOR TO VERIFY DUCT SIZE AND CFM PRIOR TO RELOCATION. EXTEND DUCTWORK, SAME SIZE, AS REQUIRED FOR NEW LOCATION AND BALANCE AIR FLOW TO SAME CFM AS BEFORE.
 - EXISTING FAN-POWERED TERMINAL UNIT FPT-2-10 TO REMAIN. RELOCATE EXISTING THERMOSTAT AS SHOWN.
 - EXISTING FAN-POWERED TERMINAL UNIT TO REMAIN.
 - EXISTING EXHAUST HOOD TO REMAIN.
 - EXISTING EXHAUST REGISTER AND ASSOCIATED DUCTWORK TO REMAIN.
 - ROUTE NEW 6" PVC CONDUIT FOR SODA SYSTEM SUPPLY TUBING ABOVE EXISTING CEILING AND EXTEND EXISTING SODA DISPENSER OUTSIDE. EXTEND EXISTING SODA SYSTEM SUPPLY TUBING AS REQUIRED FOR NEW LOCATION.
 - EXISTING 6" PVC CONDUIT FOR SODA SYSTEM SUPPLY TUBING ABOVE CEILING TO REMAIN.
 - RELOCATED SODA MACHINE/BEVERAGE DISPENSER. REFER TO ARCH AND PLUMBING SHEETS.
 - NEW TYPE II, EXHAUST ONLY, HEAT REMOVAL HOOD #1. REFER TO HOOD DETAILS, SHEET M2.1.02. ROUTE NEW 10" EXHAUST DUCT DOWN AND UP TO NEW EXHAUST FAN EF-H-2 ON PREFABRICATED ROOF CURB. REFER TO EXHAUST FAN SCHEDULE, SHEET M2.1.01.
 - NEW TYPE II, EXHAUST ONLY, HEAT REMOVAL HOOD #2. REFER TO HOOD DETAILS, SHEET M2.1.02. ROUTE NEW 10" EXHAUST DUCT AS SHOWN AND UP TO NEW EXHAUST FAN EF-H-2 ON PREFABRICATED ROOF CURB. REFER TO EXHAUST FAN SCHEDULE, SHEET M2.1.01.

MATCH LINE - AREA 'B'
 MATCH LINE - AREA 'C'

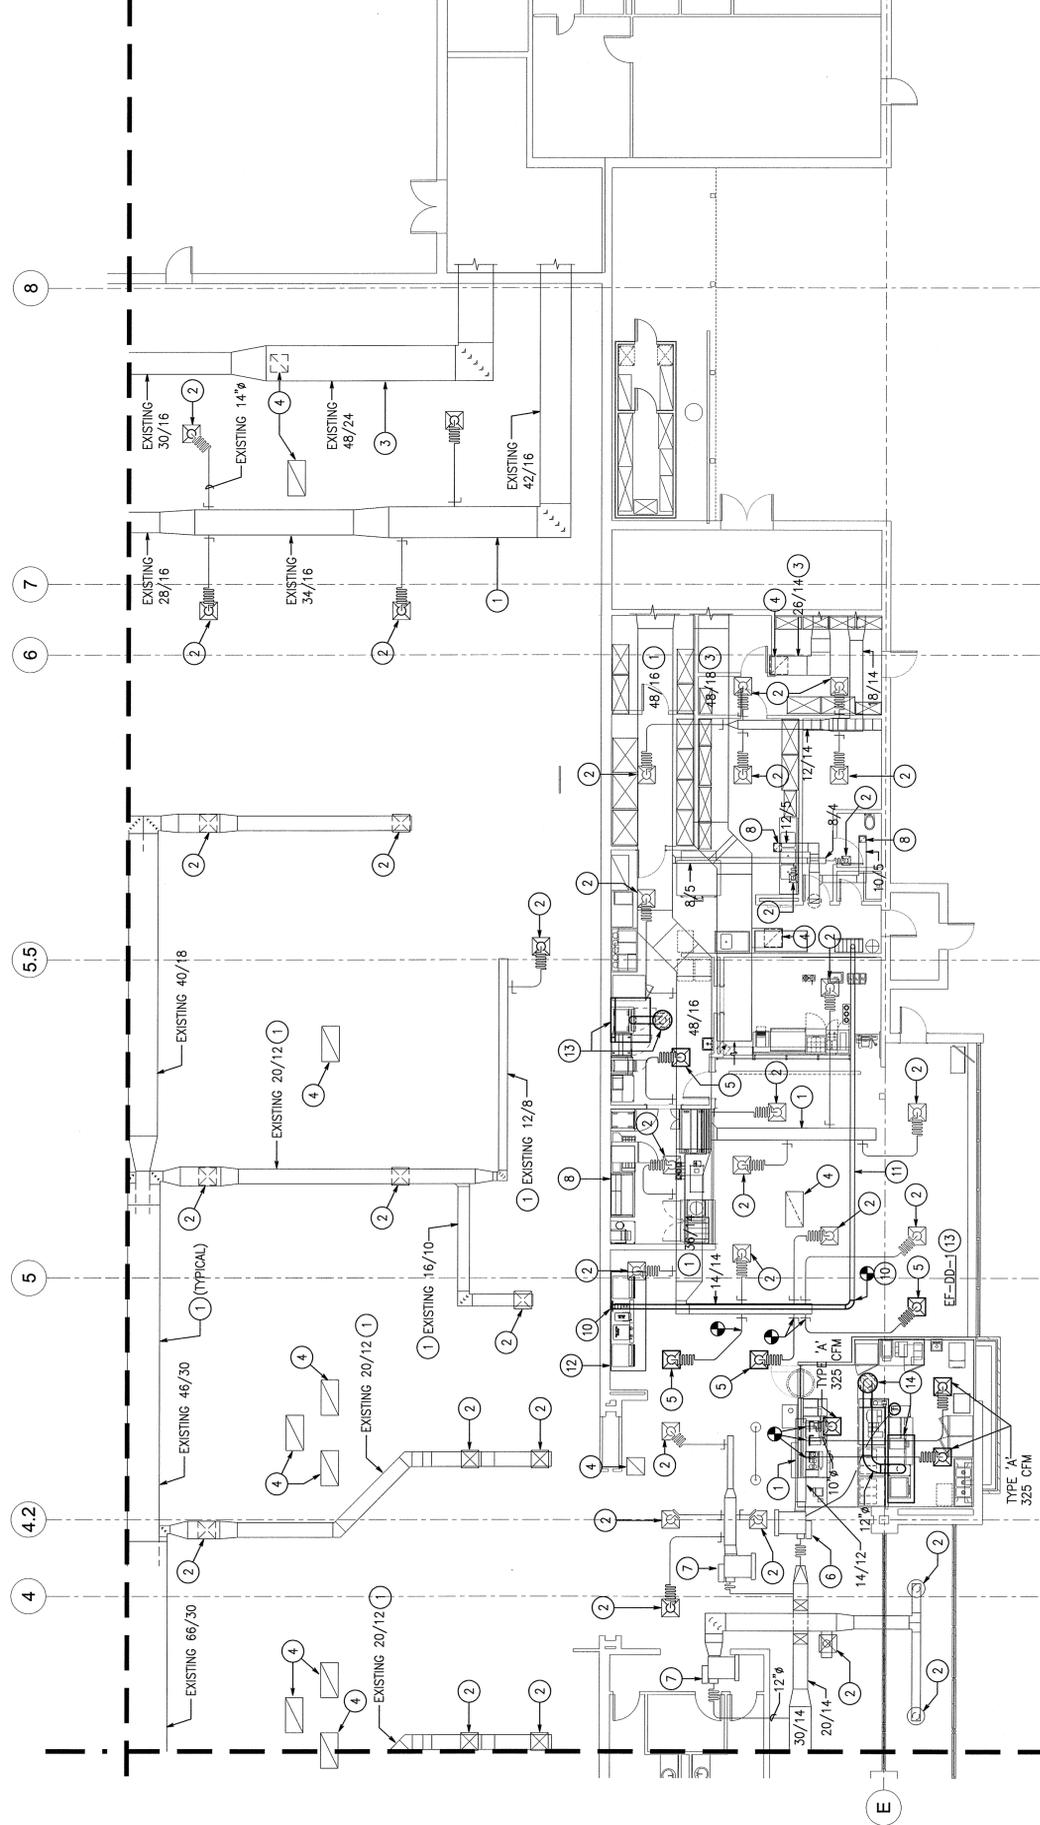

MATCH LINE - AREA 'D'
 MATCH LINE - AREA 'C'

EXHAUST FAN SCHEDULE

MARK	DUTY	CFM	TOTAL S.P. IN. W.G.	DRIVE	WHEEL TYPE	FAN RPM	MOTOR DATA			MANUFACTURER & CATALOG NO.	REFERS TO NOTES BELOW
							R.P.M.	H.P.	VOLTS/PHASE		
EF-H-1	EXHAUST HOOD #1	500	0.375	DIRECT	BACKWARD INCLINED	1525	N/A	0.18	120/1	CAPTIVEAIRE #DK12HFA	1, 2
EF-H-2	EXHAUST HOOD #2	770	0.5	DIRECT	BACKWARD INCLINED	1225	N/A	0.25	120/1	CAPTIVEAIRE #DK10HFA	1, 2

NOTES:
 1. ACCESSORIES:
 - BRUSHSCREEN
 - ANKA SEAL & U.L. CERTIFIED
 - SPEED CONTROL
 - DISCONNECT SWITCH
 - 12" HIGH PREFABRICATED ROOF CURB
 2. REQUIREMENTS:
 - WITH EQUIPMENT SERVED
 - COORDINATE WITH MANUFACTURER FOR FINAL SELECTION


FAN POWERED TERMINAL UNIT SCHEDULE (EXISTING)

(PROVIDED FOR INFORMATIONAL PURPOSES ONLY)


MARK	MANUFACTURER & MODEL #	MAX. SUPPLY CFM	MIN. SUPPLY CFM	FAN DATA					HEATING DATA					REMARKS	
				SIZE (IN. W.D.)	HP	VOLT/PH	CFM	W.B.H. (F.T. W.G.)	ROWS	EW/AWT (Y)	MIN. SUPPLY CFM	MAX. SUPPLY CFM	W.B.H. (F.T. W.G.)		ROWS
FTF-2-10	EMBRATEC VTR-WC-1011	550	10	10	700	0.18	0.3	277/1	700	3.5	33.6	16.6	1	180.0/180.0	PARALLEL FLOW WITH HOT WATER HEAT

AIR DEVICE SCHEDULE


MARK	DUTY	TYPE	SIZE		FINISH	ACCESSORIES	MANUFACTURER & MODEL NO.	REMARKS
			NECK	FACE				
A	SUPPLY	CEILING	10"	24" X 24"	#01 (WHITE)	-	METAL-WIRE #700-6-AL	LW-IN T-BRG. ALUMINUM

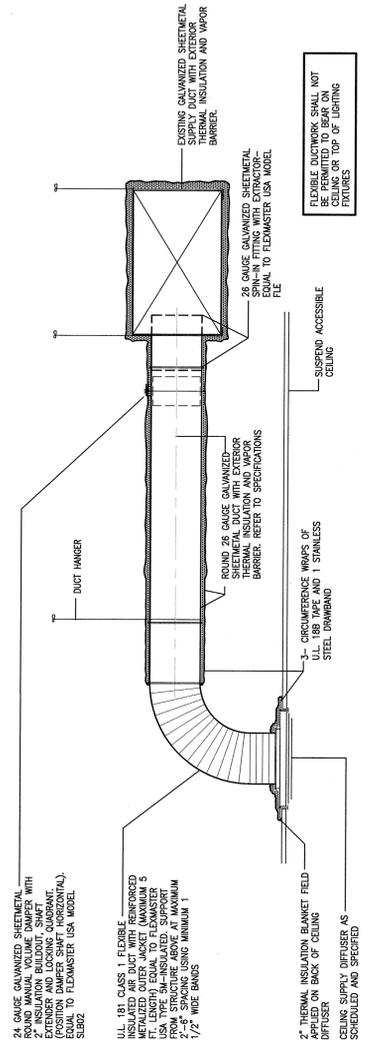

01 TYPICAL SHEETMETAL DUCT PATCH DETAIL
Scale: NTS

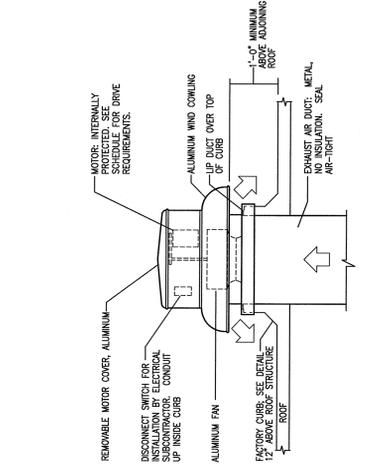

02 RIGID/FLEXDUCT CONNECTION/INSTALL DETAIL
Scale: NTS

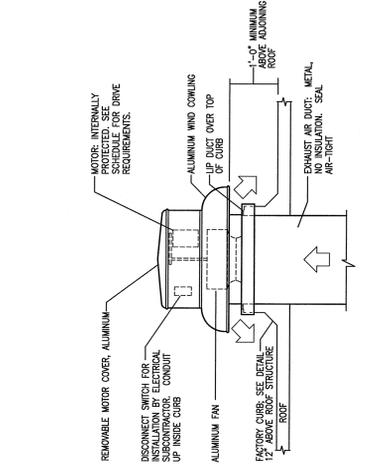

03 EXHAUST FAN DETAIL
Scale: NTS

MAIN STORE UPGRADE


SHEPPARD AFB
WICHITA FALLS TX

Good Fulton & Ferrell Architects
 2807 Parkway Center Blvd 300
 Suite 200
 Wichita Falls, TX 79391
 © Good, Fulton & Ferrell, 2009

BID SET

No.	Date	REVISIONS Item

Koegel Associates, Inc.
 Mech/Elec Consulting Engineers
 2100 W. Loop 220, LB
 Dallas, Texas 75241
 Phone: (214) 754-8886
 Registration #F-1582

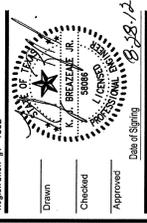

**MECHANICAL
SCHEDULES &
DETAILS**

Project	10103.00
No.	10103.00
Date	08-28-12
Last Revision	M2.1.01

KAF# 11031

HOODS SHALL BE BUILT IN COMPLIANCE WITH

NFPA #96 NSF
UL 710 & ULC710 STANDARDS
E.T.L. LISTED 3054804-001

EXHAUST CFM=LENGTH OF HOOD X CFM/LIN.F.T. (LOAD)
 SUPPLY CFM=EXHAUST CFM X PERCENTAGE REQUIRED

TOTAL DUCT AREA=144 X
 CFM
 FPM(*)

DUCT LENGTH= TOTAL DUCT AREA
 DUCT DEPTH

* VENTILATOR DUCT SIZES ARE CALCULATED USING EXHAUST VELOCITY OF 1600-1800 FPM AND A SUPPLY VELOCITY OF 1000 FPM. PLEASE CONSULT FACTORY FOR MAXIMUM ALLOWABLE DUCT SIZES

CALCULATIONS UTILIZED



Good Fulton & Farrell Architects

2808 Palmetto Street, Suite 400
 24101 WOODBRIDGE
 WICHITA FALLS, TX 76798
 © Good, Fulton & Farrell 2009

KEY PLAN

BID SET



MAIN STORE UPGRADE
SHEPPARD AFB
WICHITA FALLS TX

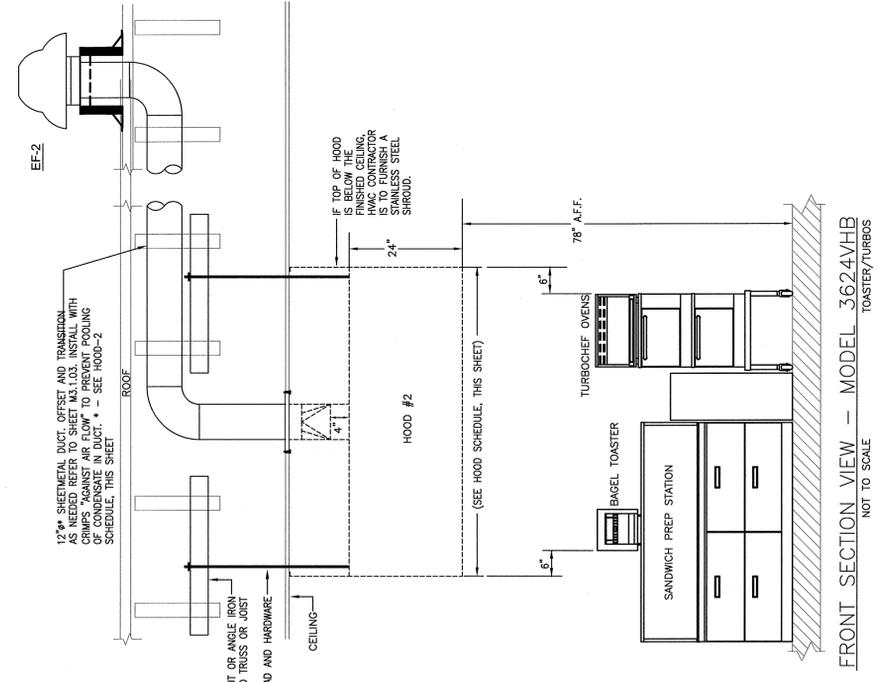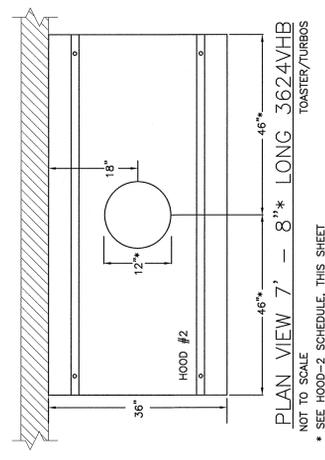

HOOD INFORMATION

HOOD NO.	MODEL	LENGTH	MAX. COOKING TEMP.	COO. DEB.	EXHAUST PLENUM RISER(S) TOTAL EXH. CHM	DIAMETER #	CFM	S.P.	HOOD CONSTRUCTION	TYPE	FILTER(S)	QTY.	HEIGHT	LENGTH	HOOD WEIGHT
2	3624 VHB	7' 8.00"	300	DEC.	770	12"	770	-0.069	4.30 SS 100%	NONE		0			258 LBS.


ACCESSORIES: LED
 T. LIGHTS: LED

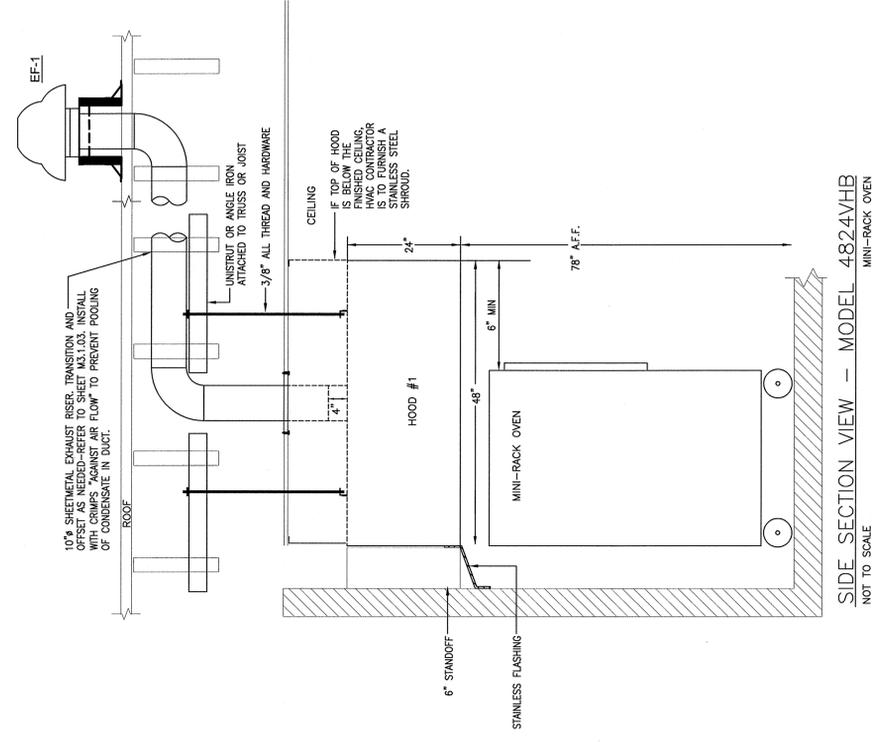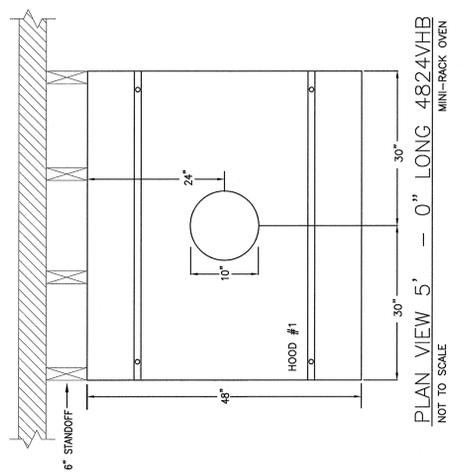

HOOD INFORMATION

HOOD NO.	MODEL	LENGTH	MAX. COOKING TEMP.	COO. DEB.	EXHAUST PLENUM RISER(S) TOTAL EXH. CHM	DIAMETER #	CFM	S.P.	HOOD CONSTRUCTION	TYPE	FILTER(S)	QTY.	HEIGHT	LENGTH	HOOD WEIGHT
1	4824 VHB	5' - 0"	300	DEC.	500	10"	500	-0.188"	4.30 SS 100%	NONE		0			223 LBS.

ACCESSORIES: LED
 T. LIGHTS: LED

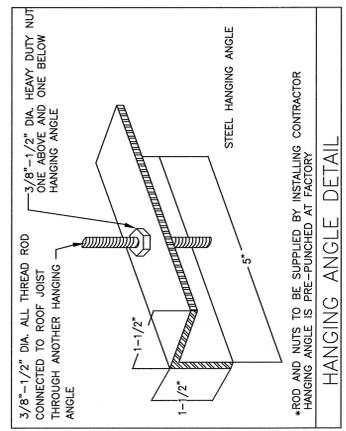

SPECIFICATIONS: VHB MODEL


THE MODEL VHB IS A SINGLE WALL TYPE HOOD WITH NO BUILT-IN MAKE-UP AIR CAPABILITIES. THE HOOD COMPONENTS SHALL BE FABRICATED OF TYPE 304 S/STEEL, #3 OR #4 POLISH, ON ALL EXPOSED SURFACES. THE HOOD SHALL BE PROVIDED WITH HANGING ANGLES ON EACH END OF DRAWINGS. NOMINAL HOOD DIMENSIONS SHALL BE AS SHOWN ON DRAWINGS.

- GENERAL NOTES**
- ALL ELECTRICAL "FIELD" CONNECTIONS AND RELATED INTERCONNECTIONS BY ELECTRICAL CONTRACTORS.
 - ALL PLUMBING "FIELD" CONNECTIONS AND RELATED INTERCONNECTIONS BY PLUMBING CONTRACTORS.
 - ALL ASSOCIATED HANGER MATERIALS BY INSTALLING CONTRACTORS.
 - 6" LONG FACTORY LOCATED AND WELDED HANGER BRACKETS AS SHOWN ON PLANS.
 - ALL CONNECTIONS FROM CAPTIVE-AIR DUCT PER THE PLANS BY MECHANICAL CONTRACTORS.
 - ANY LIGHTS SHOWN INSTALLED BY THE MANUFACTURER, AND FACTORY PREWIRED FOR THE PLANS, AND INTERCONNECTIONS BETWEEN HOODS AND TO SWITCHES BY ELECTRICAL CONTRACTOR.
 - ANY LAMPS FOR LIGHT FIXTURES BY INSTALLING CONTRACTORS.
 - SEISMIC RESTRAINTS ARE RESPONSIBILITY OF INSTALLING CONTRACTOR.
 - INSTALLING CONTRACTORS ASSUME ALL RELATED RESPONSIBILITY FOR VERIFICATION OF DIMENSIONAL DATA CONTAINED ON THESE DOCUMENTS FOR ACCURACY, AND REQUIREMENTS IN EFFECT PRIOR TO ANY RELEASE FOR PRODUCTION OF EQUIPMENT SHOWN.
 - OWNER AND "APPROVED" COPIES OF THIS DOCUMENT MUST BE RECEIVED BY THE FACTORY PRIOR TO COMMENCEMENT OF FABRICATION.
 - NOMINAL HOOD DIMENSIONS AS SHOWN ON DRAWINGS.

NOTES: REFERENCED TO FLOOR PLAN BY ○.

- ① EXISTING SUPPLY AIR DUCTWORK TO REMAIN.
- ② EXISTING CEILING SUPPLY DIFFUSER TO REMAIN.
- ③ EXISTING RETURN AIR DUCTWORK TO REMAIN.
- ④ EXISTING CEILING RETURN AIR GRILLE TO REMAIN.
- ⑤ EXISTING CEILING SUPPLY DIFFUSER TO BE RELOCATED. REFER TO NEW CONSTRUCTION ON SHEET M1.1.03.
- ⑥ EXISTING FAN-POWERED TERMINAL UNIT TO REMAIN. REMOVE EXISTING THERMOSTAT FOR RELOCATION. REFER TO NEW CONSTRUCTION ON SHEET M1.1.03.
- ⑦ EXISTING FAN-POWERED TERMINAL UNIT TO REMAIN.
- ⑧ EXISTING EXHAUST HOOD TO REMAIN.
- ⑨ EXISTING EXHAUST REGISTER AND ASSOCIATED DUCTWORK TO REMAIN.
- ⑩ EXISTING 6" PVC CONDUIT ABOVE CEILING FOR SODA SYSTEM. SUPPLY TUBING TO BE REMOVED TO POINT SHOWN. REFER TO NEW CONSTRUCTION ON SHEET M1.1.03.
- ⑪ EXISTING 6" PVC CONDUIT ABOVE CEILING FOR SODA SYSTEM SUPPLY TUBING TO REMAIN.
- ⑫ EXISTING CEILING SUPPLY DIFFUSER TO BE REMOVED. REMOVE EXISTING DUCTWORK BACK TO TRUNK AND PATCH OPENING.

Good Fulton & Ferrell Architects
 2007 Parkview Center Blvd. Suite 100
 Fort Worth, Texas 76102
 © Good Fulton & Ferrell 2009

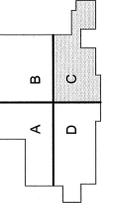


BID SET

MAIN STORE UPGRADE
 SHEPPARD AFB
 WICHITA FALLS TX

REVISIONS	
No.	Item


Koegel Associates, Inc.
 Mech/Elec Consulting Engineers
 2007 Parkview Center Blvd. Suite 100
 Fort Worth, Texas 76102
 Phone: (817) 754-8008
 Registration # 1352

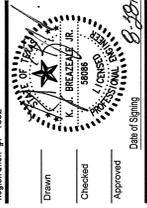

ENLARGED MECH.
 DEMO FLOOR PLAN
 AREA 'C'

Project No.	10103.00
Date	08-28-12
Last Revision	

MD1.1.03

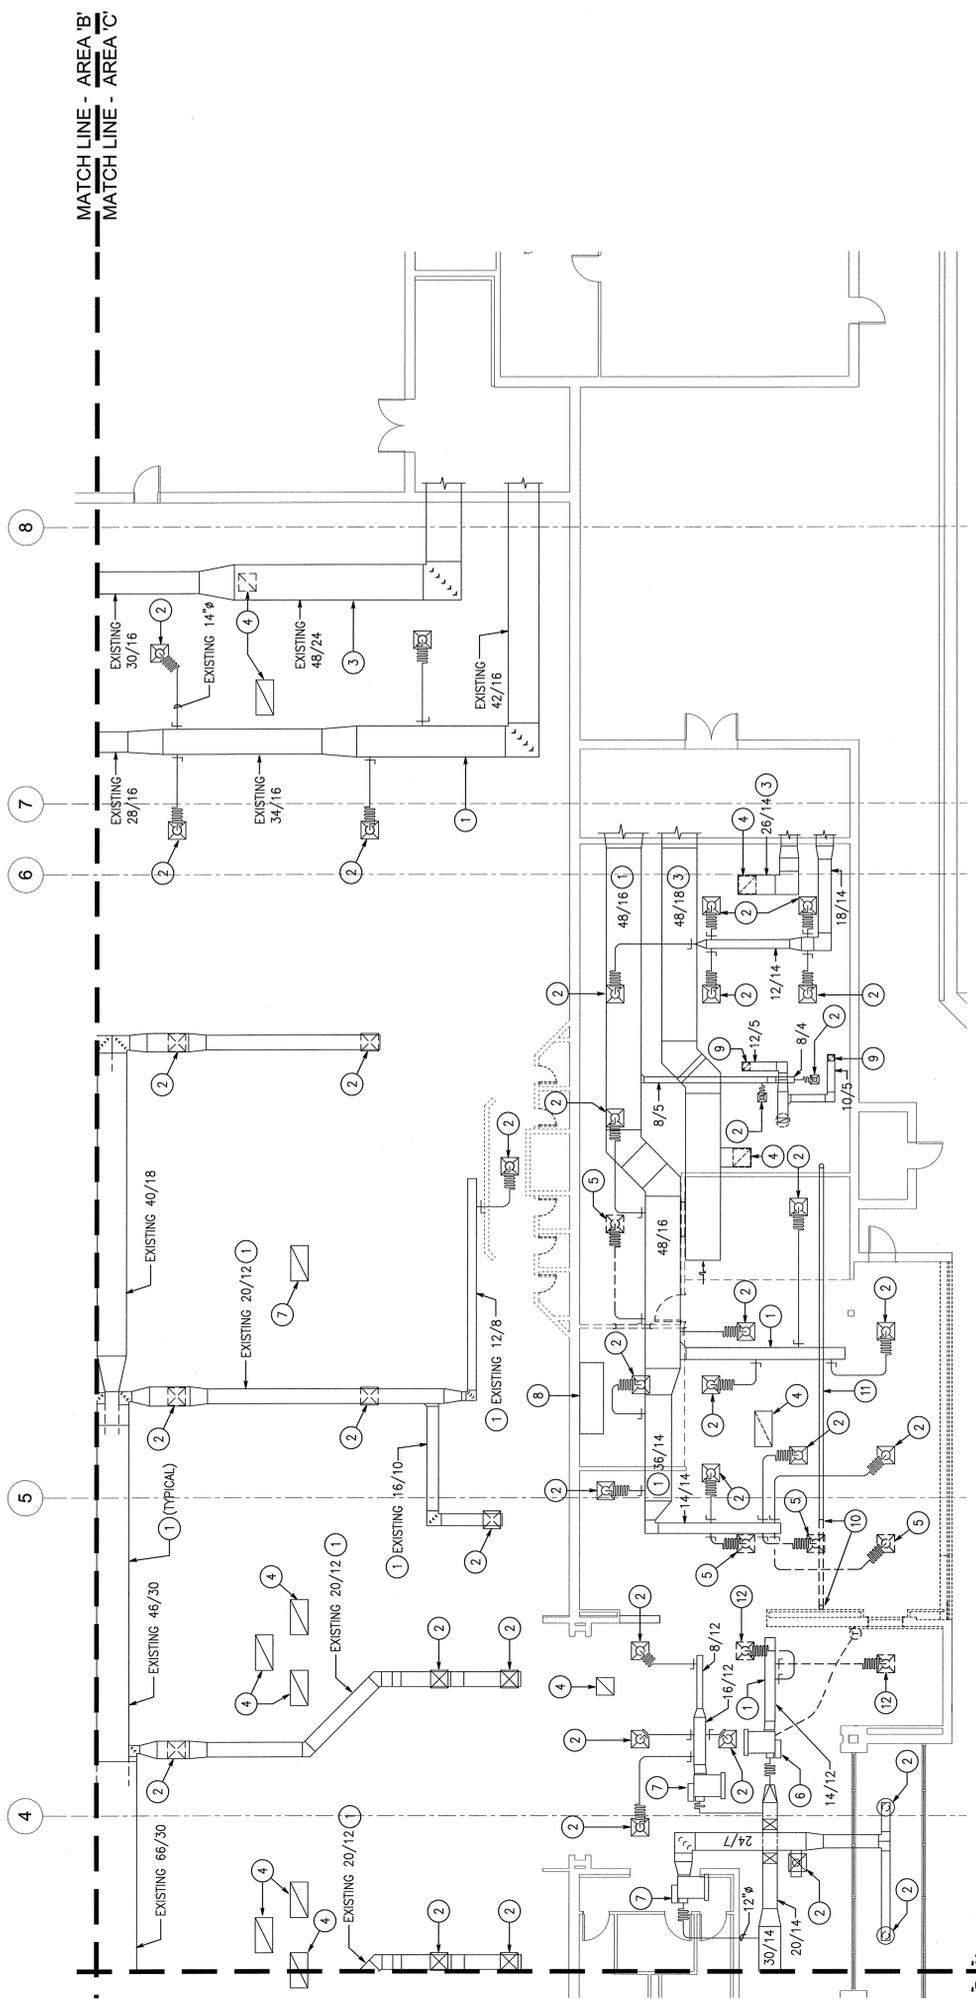

01 ENLARGED MECHANICAL DEMO. FLOOR PLAN - AREA 'C'
 Scale: 1/8"=1'-0" PLAN NORTH

KAF# 11031

BID SET

MAIN STORE UPGRADE
 SHEPPARD AFB
 WICHITA FALLS TX


Koegele Associates, Inc.
 Mech/Elec Consulting Engineers
 2009 Parkside Boulevard 300
 214.303.2222
 214.303.2222
 Phone: (214) 754-8956
 Registration #: 1352



**WATER FILTRATION
 SYSTEM DETAILS &
 PLUMBING RISERS**



Project No. 10103.00
 Date 08-28-12
 Last Revision

P2.1.02

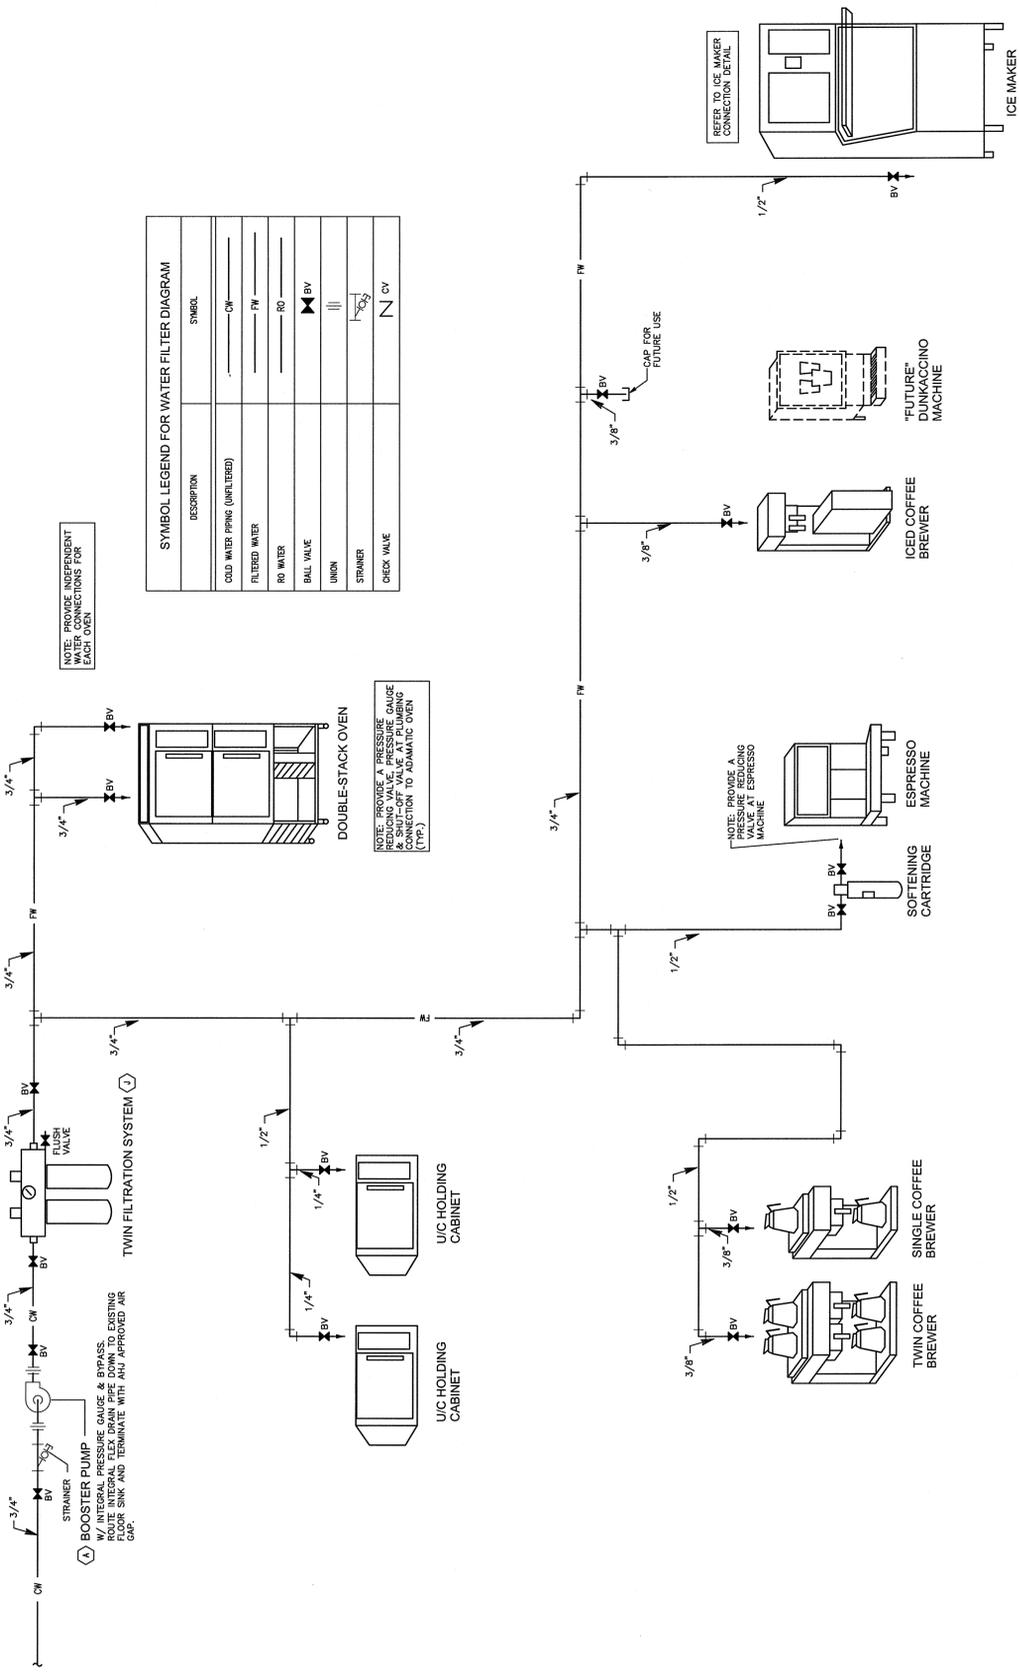

SYMBOL LEGEND FOR WATER FILTER DIAGRAM

DESCRIPTION	SYMBOL
COLD WATER PIPING (UNFILTERED)	— CW —
FILTERED WATER	— FW —
RO WATER	— RO —
BALL VALVE	⊗ BV
UNION	
STRAINER	⊗
CHECK VALVE	N CV

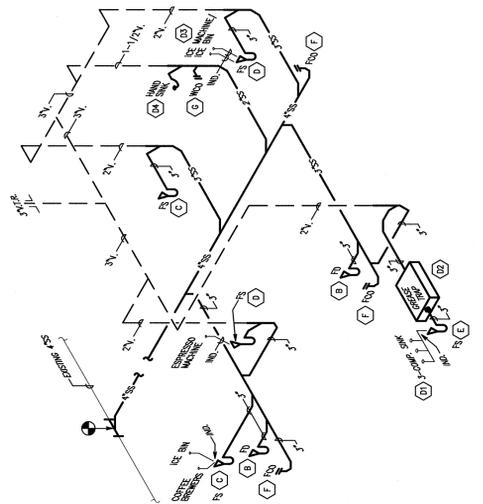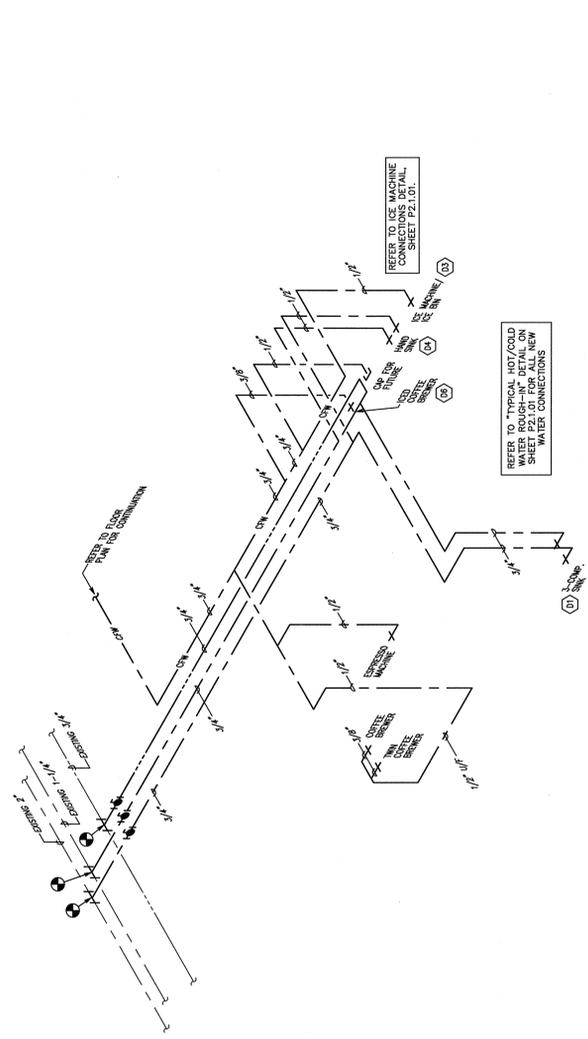

03 WATER FILTER PLUMBING DIAGRAM
 NO SCALE

02 DUNKIN' DONUTS WATER RISER
 NO SCALE

01 DUNKIN' DONUTS WASTEWATER RISER
 NO SCALE